
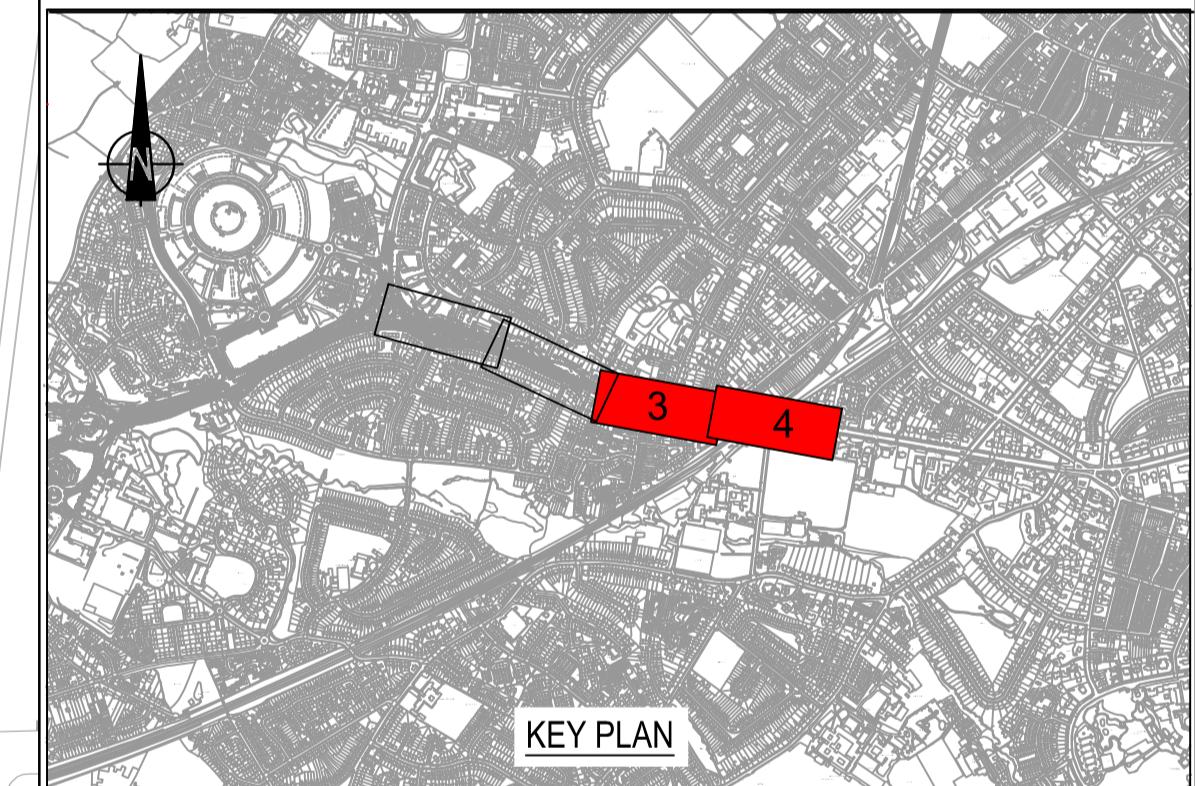


NOTES:

1. DO NOT SCALE THIS DRAWING. IF IN DOUBT PLEASE REQUEST FURTHER INFORMATION.
2. ALL DIMENSIONS ARE IN METRES UNLESS STATED OTHERWISE.
3. THIS DRAWING IS TO BE READ IN CONJUNCTION WITH ALL OTHER RELEVANT CONTRACT DRAWINGS, CONSTRUCTION DETAILS AND SPECIFICATIONS.

KEY:	
	PROPOSED SEGREGATED CYCLEWAY
	PROPOSED SEGREGATED FOOTWAY
	PROPOSED SHARED FOOTWAY/CYCLEWAY
	PROPOSED CYCLEWAY RAISED TABLE
	PROPOSED TOUCAN CROSSING (SHOWN FOR INFORMATION ONLY)
	PROPOSED CYCLE CROSSING (SHOWN FOR INFORMATION ONLY)
	PROPOSED PEDESTRIAN CROSSING (SHOWN FOR INFORMATION ONLY)

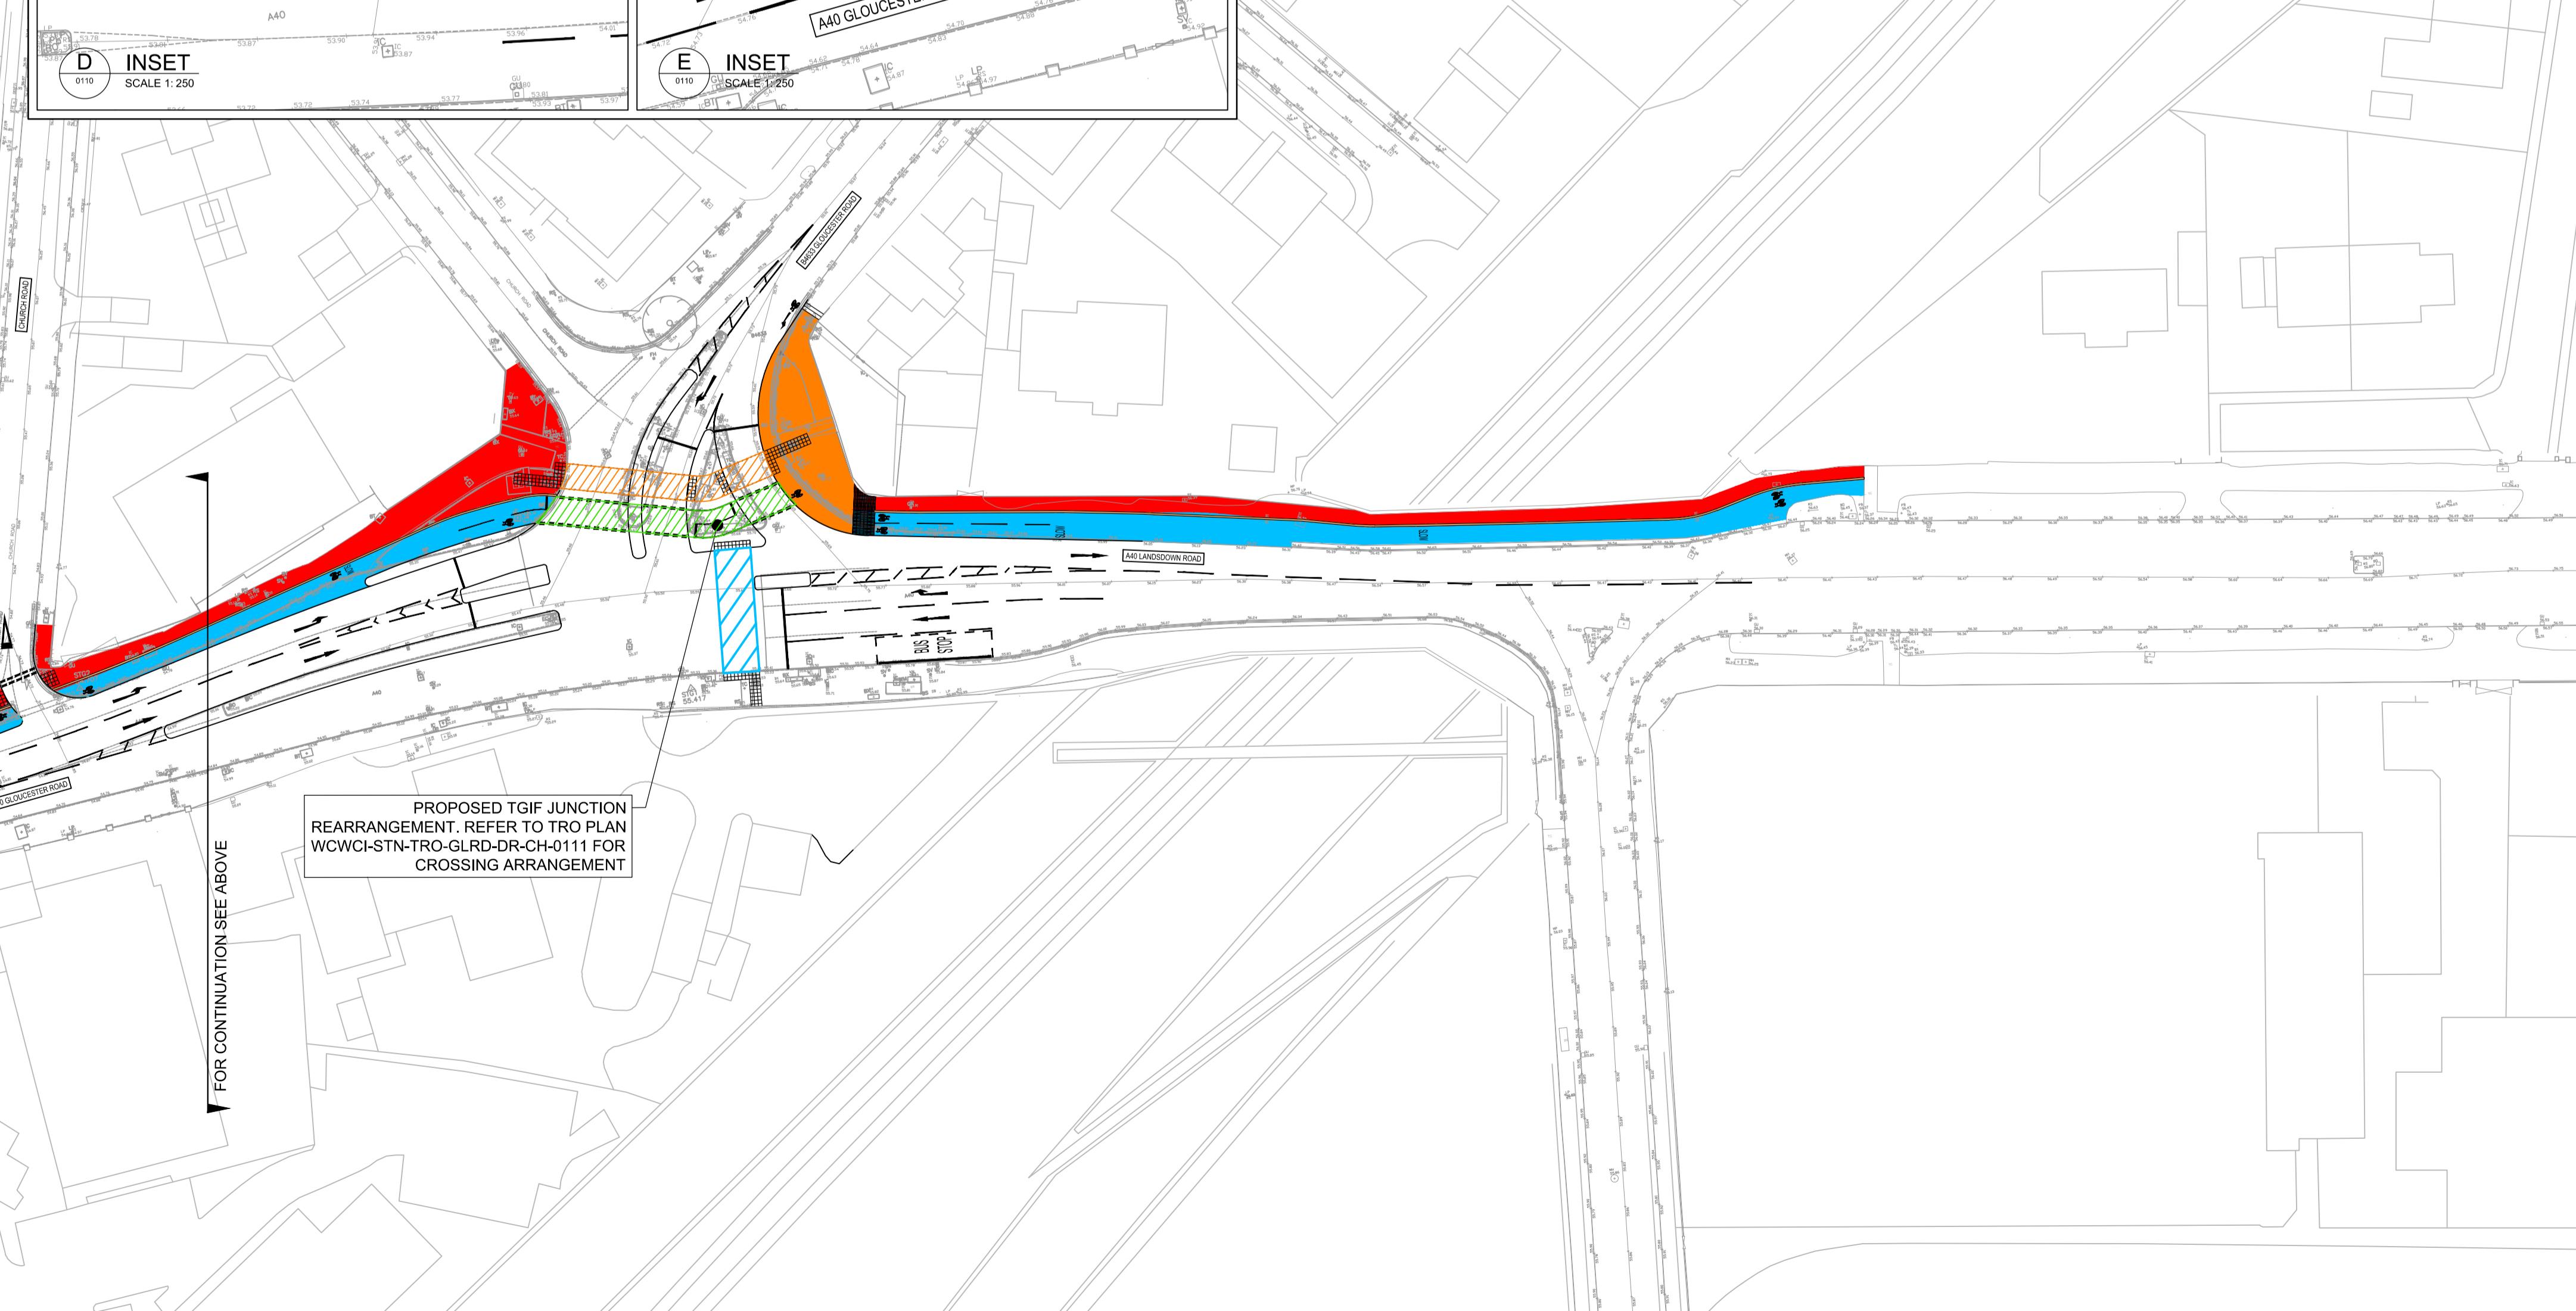

KEY PLAN					
P04	UPDATED FOLLOWING GCC COMMENTS	17.09.21	AB	LB	RAS
P03	UPDATED FOLLOWING GCC COMMENTS	05.08.21	JAB	LB	RAS
P02	UPDATED FOLLOWING GCC COMMENTS	07.07.21	CL	LB	RAS
Mark	Revision	Date	Drawn	Chkd	Appd

SCALING NOTE: Do not scale from this drawing. If in doubt, ask.
UTILITIES NOTE: The position of any existing public or private sewers, utility services, plant or apparatus shown on this drawing is believed to be correct, but no warranty to this is expressed or implied. Other such plant or apparatus may also be present but not shown. The Contractor is therefore advised to undertake his own investigation where the presence of any existing sewers, services, plant or apparatus may affect his operations.

Drawing Issue Status

FOR APPROVAL

WEST CHELTENHAM WALKING & CYCLING IMPROVEMENT SCHEME GLOUCESTER ROAD FOOT/CYCLEWAY TRAFFIC REGULATION ORDER

Client	GRIFITHS			Stantec
	civil engineering and construction			stantec.com/uk
Designed	LB	Drawn	LB	Date of 1st Issue 07.06.2021
Checked	RAS	Approved	RAS	A1 Scale 1:250
Drawing Reference WCWCI-STN-TRO-GLRD-DR-CH-0110				Revision 04 P

Copyright reserved
The copyright to all designs and drawings are the property of Stantec.
Reproduction or use for any purpose other than that
authorised by Stantec is forbidden.

BRISTOL
Tel: 01173 327 840

File Location: lpbu.net/projects/v9513 west cheltenham ts.cad/2009 wcwci/wcwo-etc/tro-0110-0110.dwg