


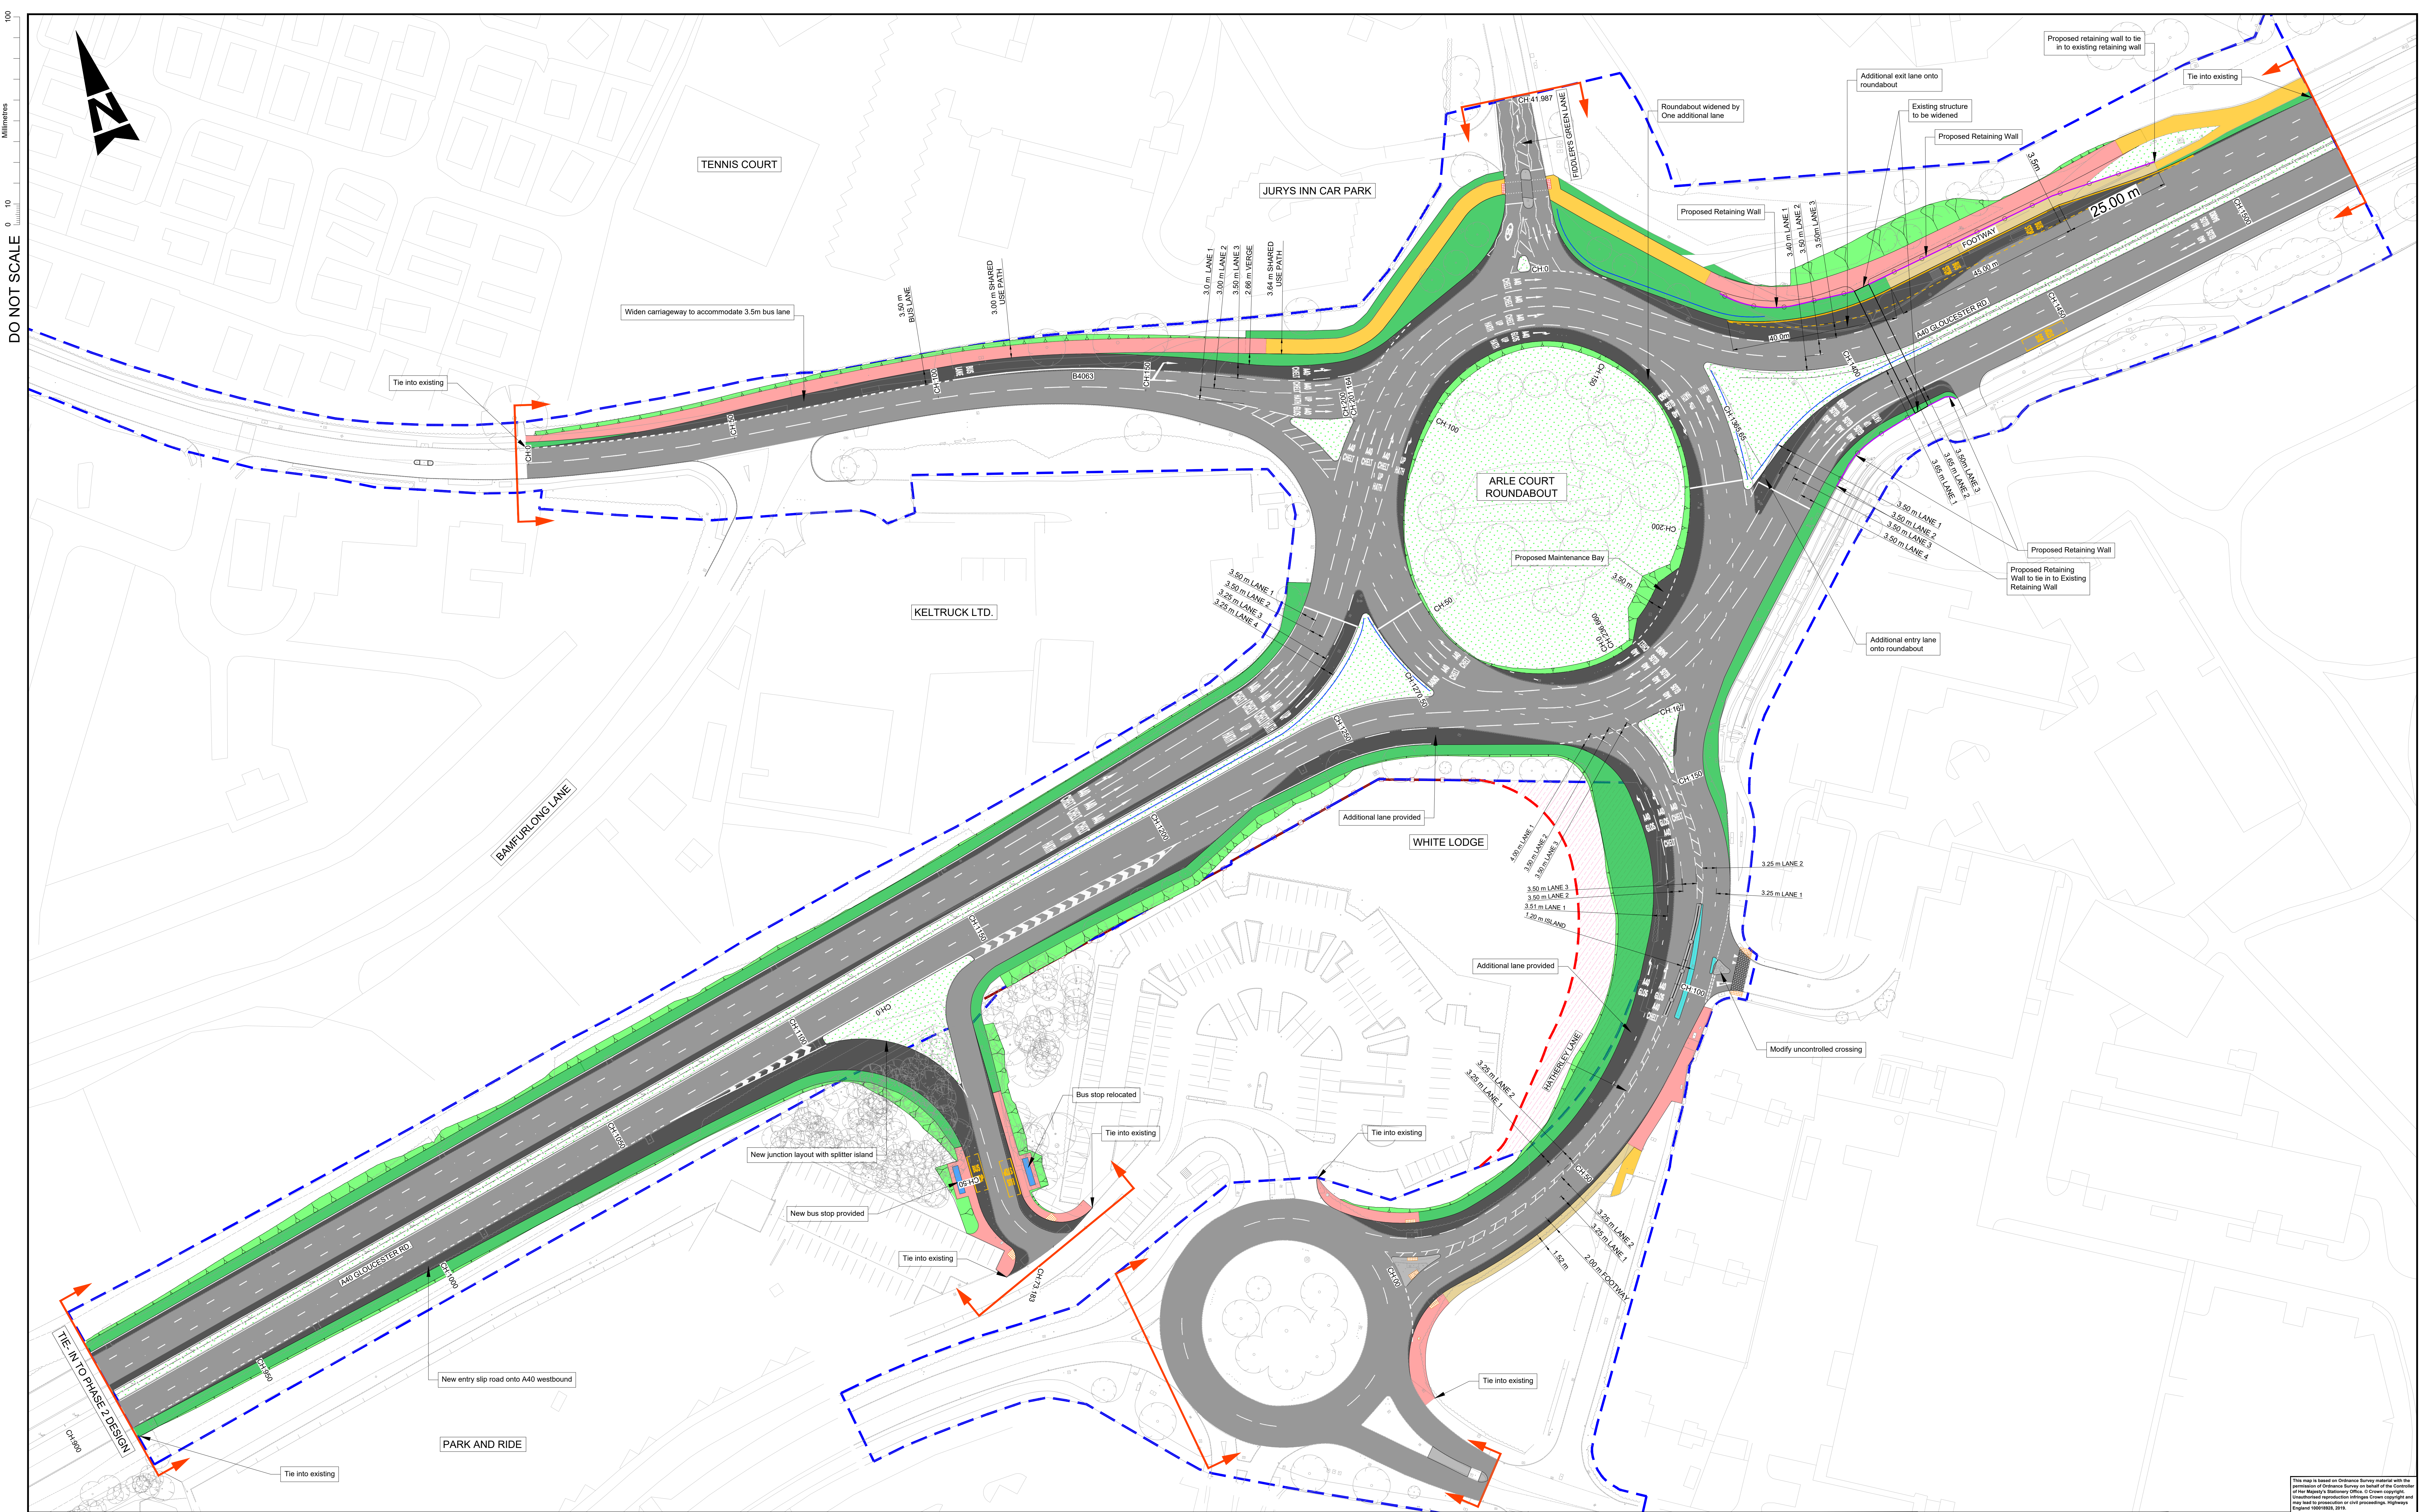

KEY:

- HIGHWAY BOUNDARY
- PROPOSED HIGHWAY BOUNDARY
- PROPOSED RETAINING WALL
- PROPOSED FENCE
- PROPOSED CENTRAL RESERVE / ISLAND
- PROPOSED CARRIAGEWAY WIDENING (FULL DEPTH WIDENING)
- EXISTING CARRIAGEWAY
- PROPOSED VERGE
- PROPOSED SHARED USE PATH
- EXISTING SHARED USE PATH
- WIDENING ON EXISTING ISLAND
- PROPOSED EARTHWORKS
- PROPOSED ISLAND
- PROPOSED FOOT PATH

- PROPOSED RAISED CROSSING
- PROPOSED FOOTWAY
- PROPOSED TACTILE PAVING
- PROPOSED VRS (N2W2)
- EXISTING VRS
- PROPOSED PEDESTRIAN GUARD RAIL
- SITE EXTENTS

NOTES:

- DO NOT SCALE FROM THIS DRAWING.
- ALL DIMENSIONS ARE IN METRES UNLESS OTHERWISE STATED.
- FOR KERBS & FOOTWAY REFER TO DRAWING NO. GCC_CP1-ATK-HMK-XX_ML_Z-DR-CH-001100.
- FOR ROAD MARKING, REFER TO DRAWING NO. GCC_CP1-ATK-HMK-XX_ML_Z-DR-CH-001200.
- FOR ROAD RESTRAINT SYSTEM, REFER TO DRAWING NO. GCC_CP1-ATK-HRR-XX_ML_Z-DR-CH-000400.

SAFETY, HEALTH AND ENVIRONMENTAL INFORMATION

In addition to the hazards/risks normally associated with the types of work detailed on this drawing, note the following significant residual risks (Reference shall also be made to the design hazard log).

Construction	NA
Maintenance / Cleaning	NA
Use	NA
Decommissioning / Demolition	NA

Status	Revision	Drawn	Checked	Reviewed	Authorised	Issue Date
NA	P01	RR	SJ	DR	GG	06/09/19

Status	Revision	Drawn	Checked	Reviewed	Authorised	Issue Date
NA	A1	CD1	RR	SJ	DR	06/09/19

GENERAL ARRANGEMENT PLAN

Project Title	5188734 Cyberpark Phase 1 – Arle Court
Drawing Title	GENERAL ARRANGEMENT PLAN
Drawing Number	GCC_CP1 - ATK - HGN - XX_ML_Z
Location	XX_ML_Z
Original Size	A0
Scale	1:500
Project Ref. No.	5188734
Sheet	1 of 1
Rev.	P03.1

SNC-LAVALIN
ATKINS
Member of the SNC-Lavalin Group
Copyright © SNC Lavalin (2019)
www.atkinsglobal.com

Gloucestershire
COUNTY COUNCIL

This Drawing is saved on ProjectWise. Plotted: 23/09/2019 15:12:04 By: RAJA5515