



DO NOT SCALE

Millimetres

0

10


100

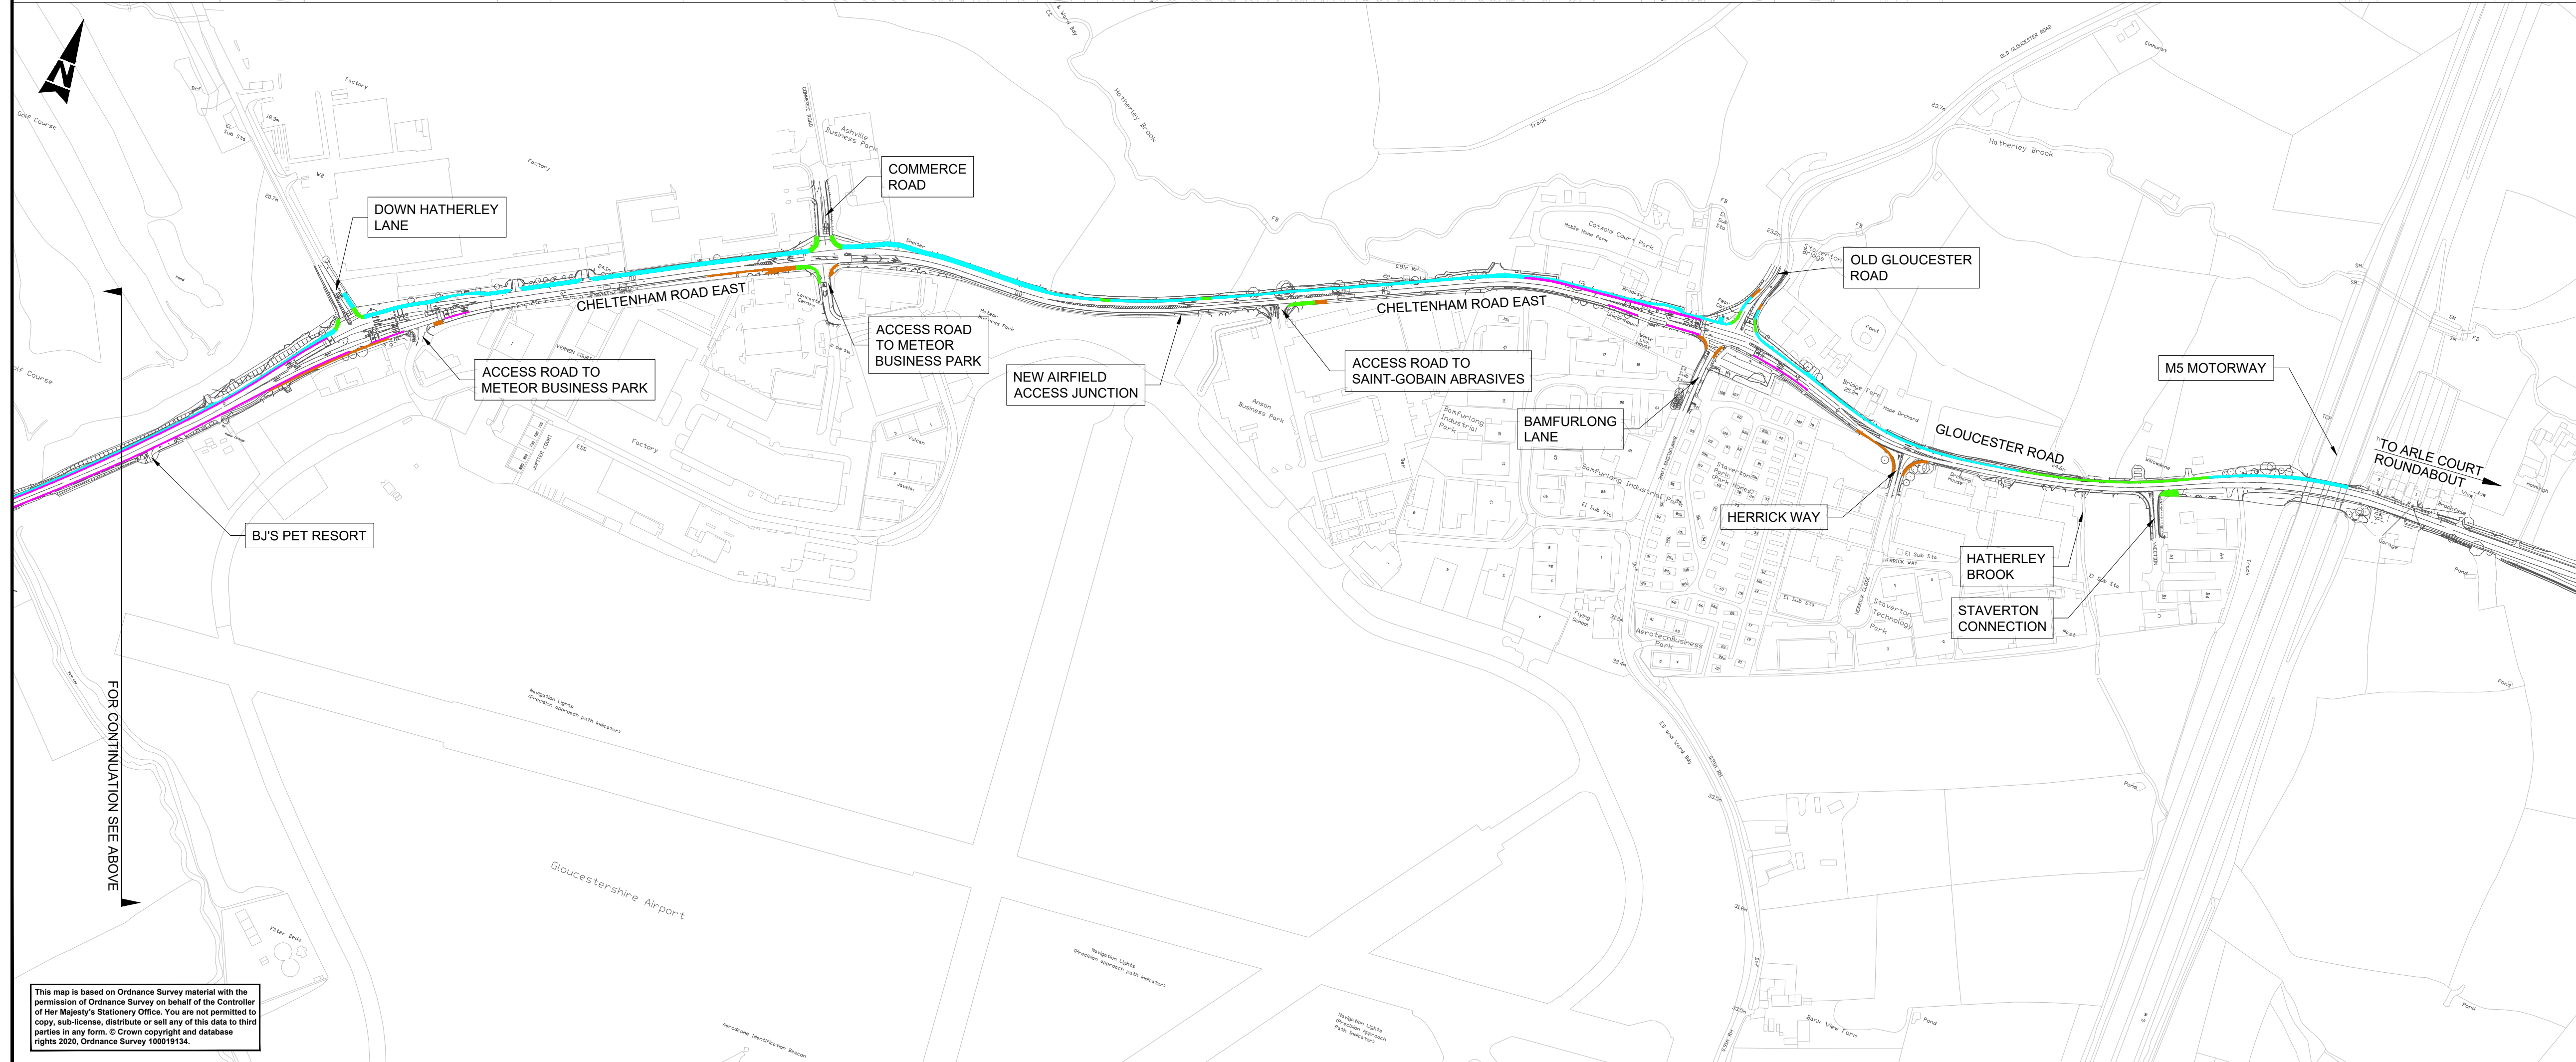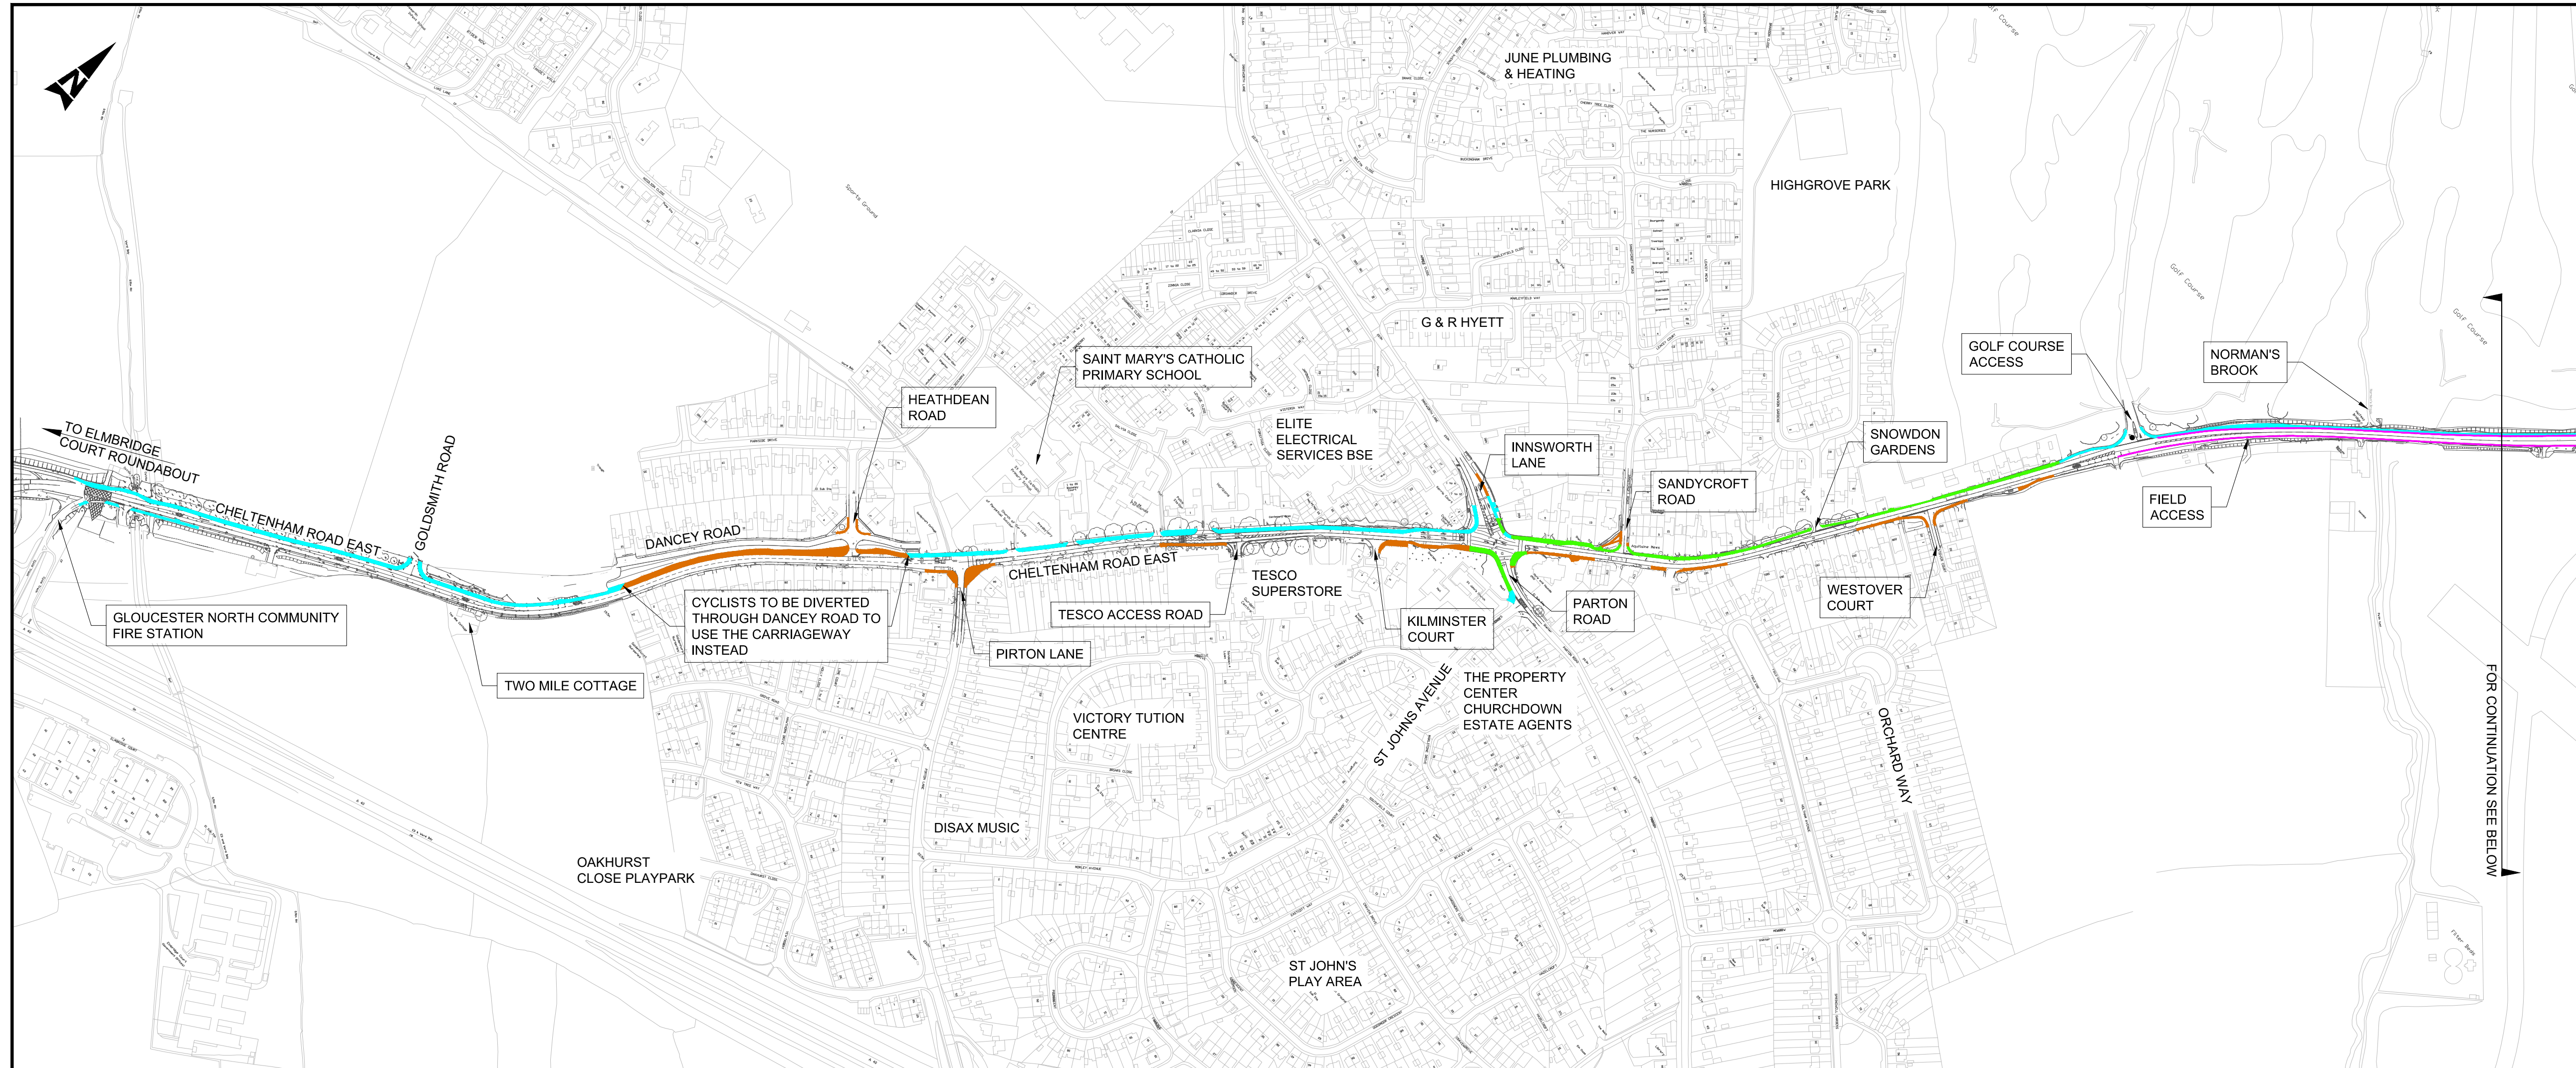

This map is based on Ordnance Survey material with the permission of Ordnance Survey on behalf of the Controller of Her Majesty's Stationery Office. You are not permitted to copy, sub-license, distribute or sell any of this data to third parties in any form. © Crown copyright and database rights 2020, Ordnance Survey 100019134.

KEY:

- EXISTING FOOTWAY TO BECOME SHARED USE FOOTWAY/ CYCLEWAY
- EXISTING FOOTWAY TO BECOME SEGREGATED FOOTWAY/ CYCLEWAY
- EXISTING FOOTWAY TO BE RESHAPED AND/OR RESURFACED
- EXISTING CYCLE LANE TO BE REMOVED

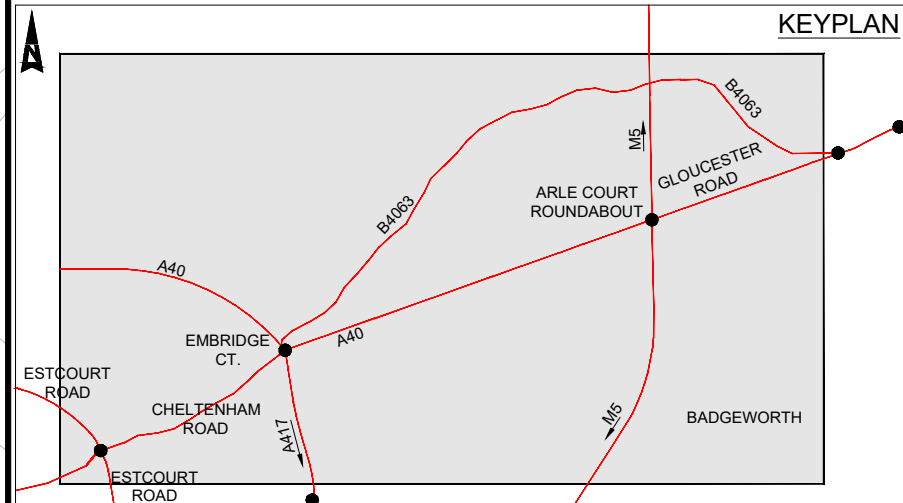

SAFETY, HEALTH AND ENVIRONMENTAL INFORMATION

In addition to the hazards/risks normally associated with the types of work detailed on this drawing, note the following significant residual risks (Reference shall also be made to the design hazard log).

Construction
NA
Maintenance / Cleaning
NA
Use
NA
Decommissioning / Demolition
NA

Description	Status	Revision	Drawn	Checked	Reviewed	Authorised	Issue Date
Description	Status	Revision	Drawn	Checked	Reviewed	Authorised	Issue Date
First Issue	Status	Revision	Drawn	Checked	Reviewed	Authorised	Issue Date
A1	C01	VK	AV	DR	AC		22/12/22

APPROVED - PUBLISHED	A1
----------------------	----

5th Floor, Block 5
Shire Hall
Bearland
Gloucester
GL1 2TH
Tel : 08000 514514

Member of the SNC-Lavalin Group
Copyright © SNC Lavalin (2020) www.atkinsglobal.com

Client

Project Title	B4063 G2C Cycleway
---------------	--------------------

Drawing Title	PROPOSED FOOTWAY CYCLEWAYS ELMBRIDGE TO M5 OVERBRIDGE (Indicative Only)
---------------	---

Drawing Number	B4063	Originator	ATK	Volume	HGN
Project	Elm2M5OB	Type	DR	Role	CH
Location	A1	Scale	NTS	Project Ref. No.	5199795
Sheet	1	of 1	Rev.	C01	