



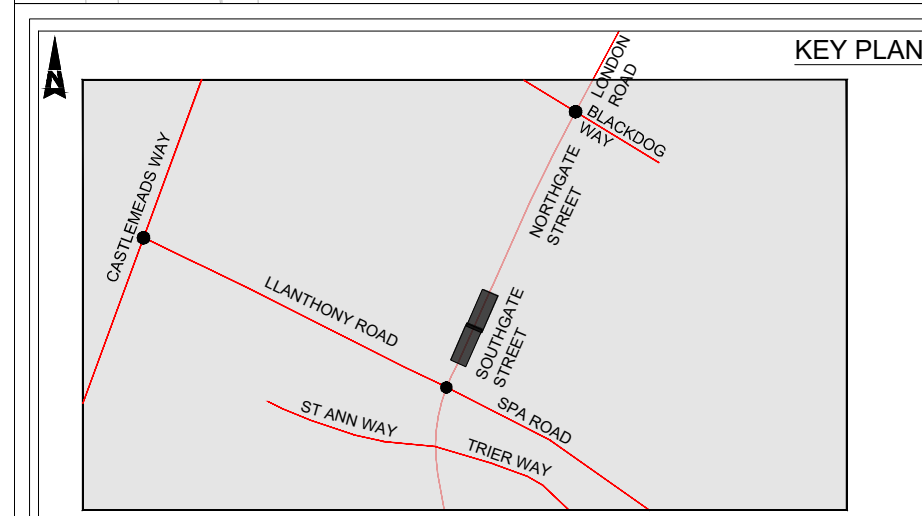

Funded by
UK Government



Gloucestershire
COUNTY COUNCIL

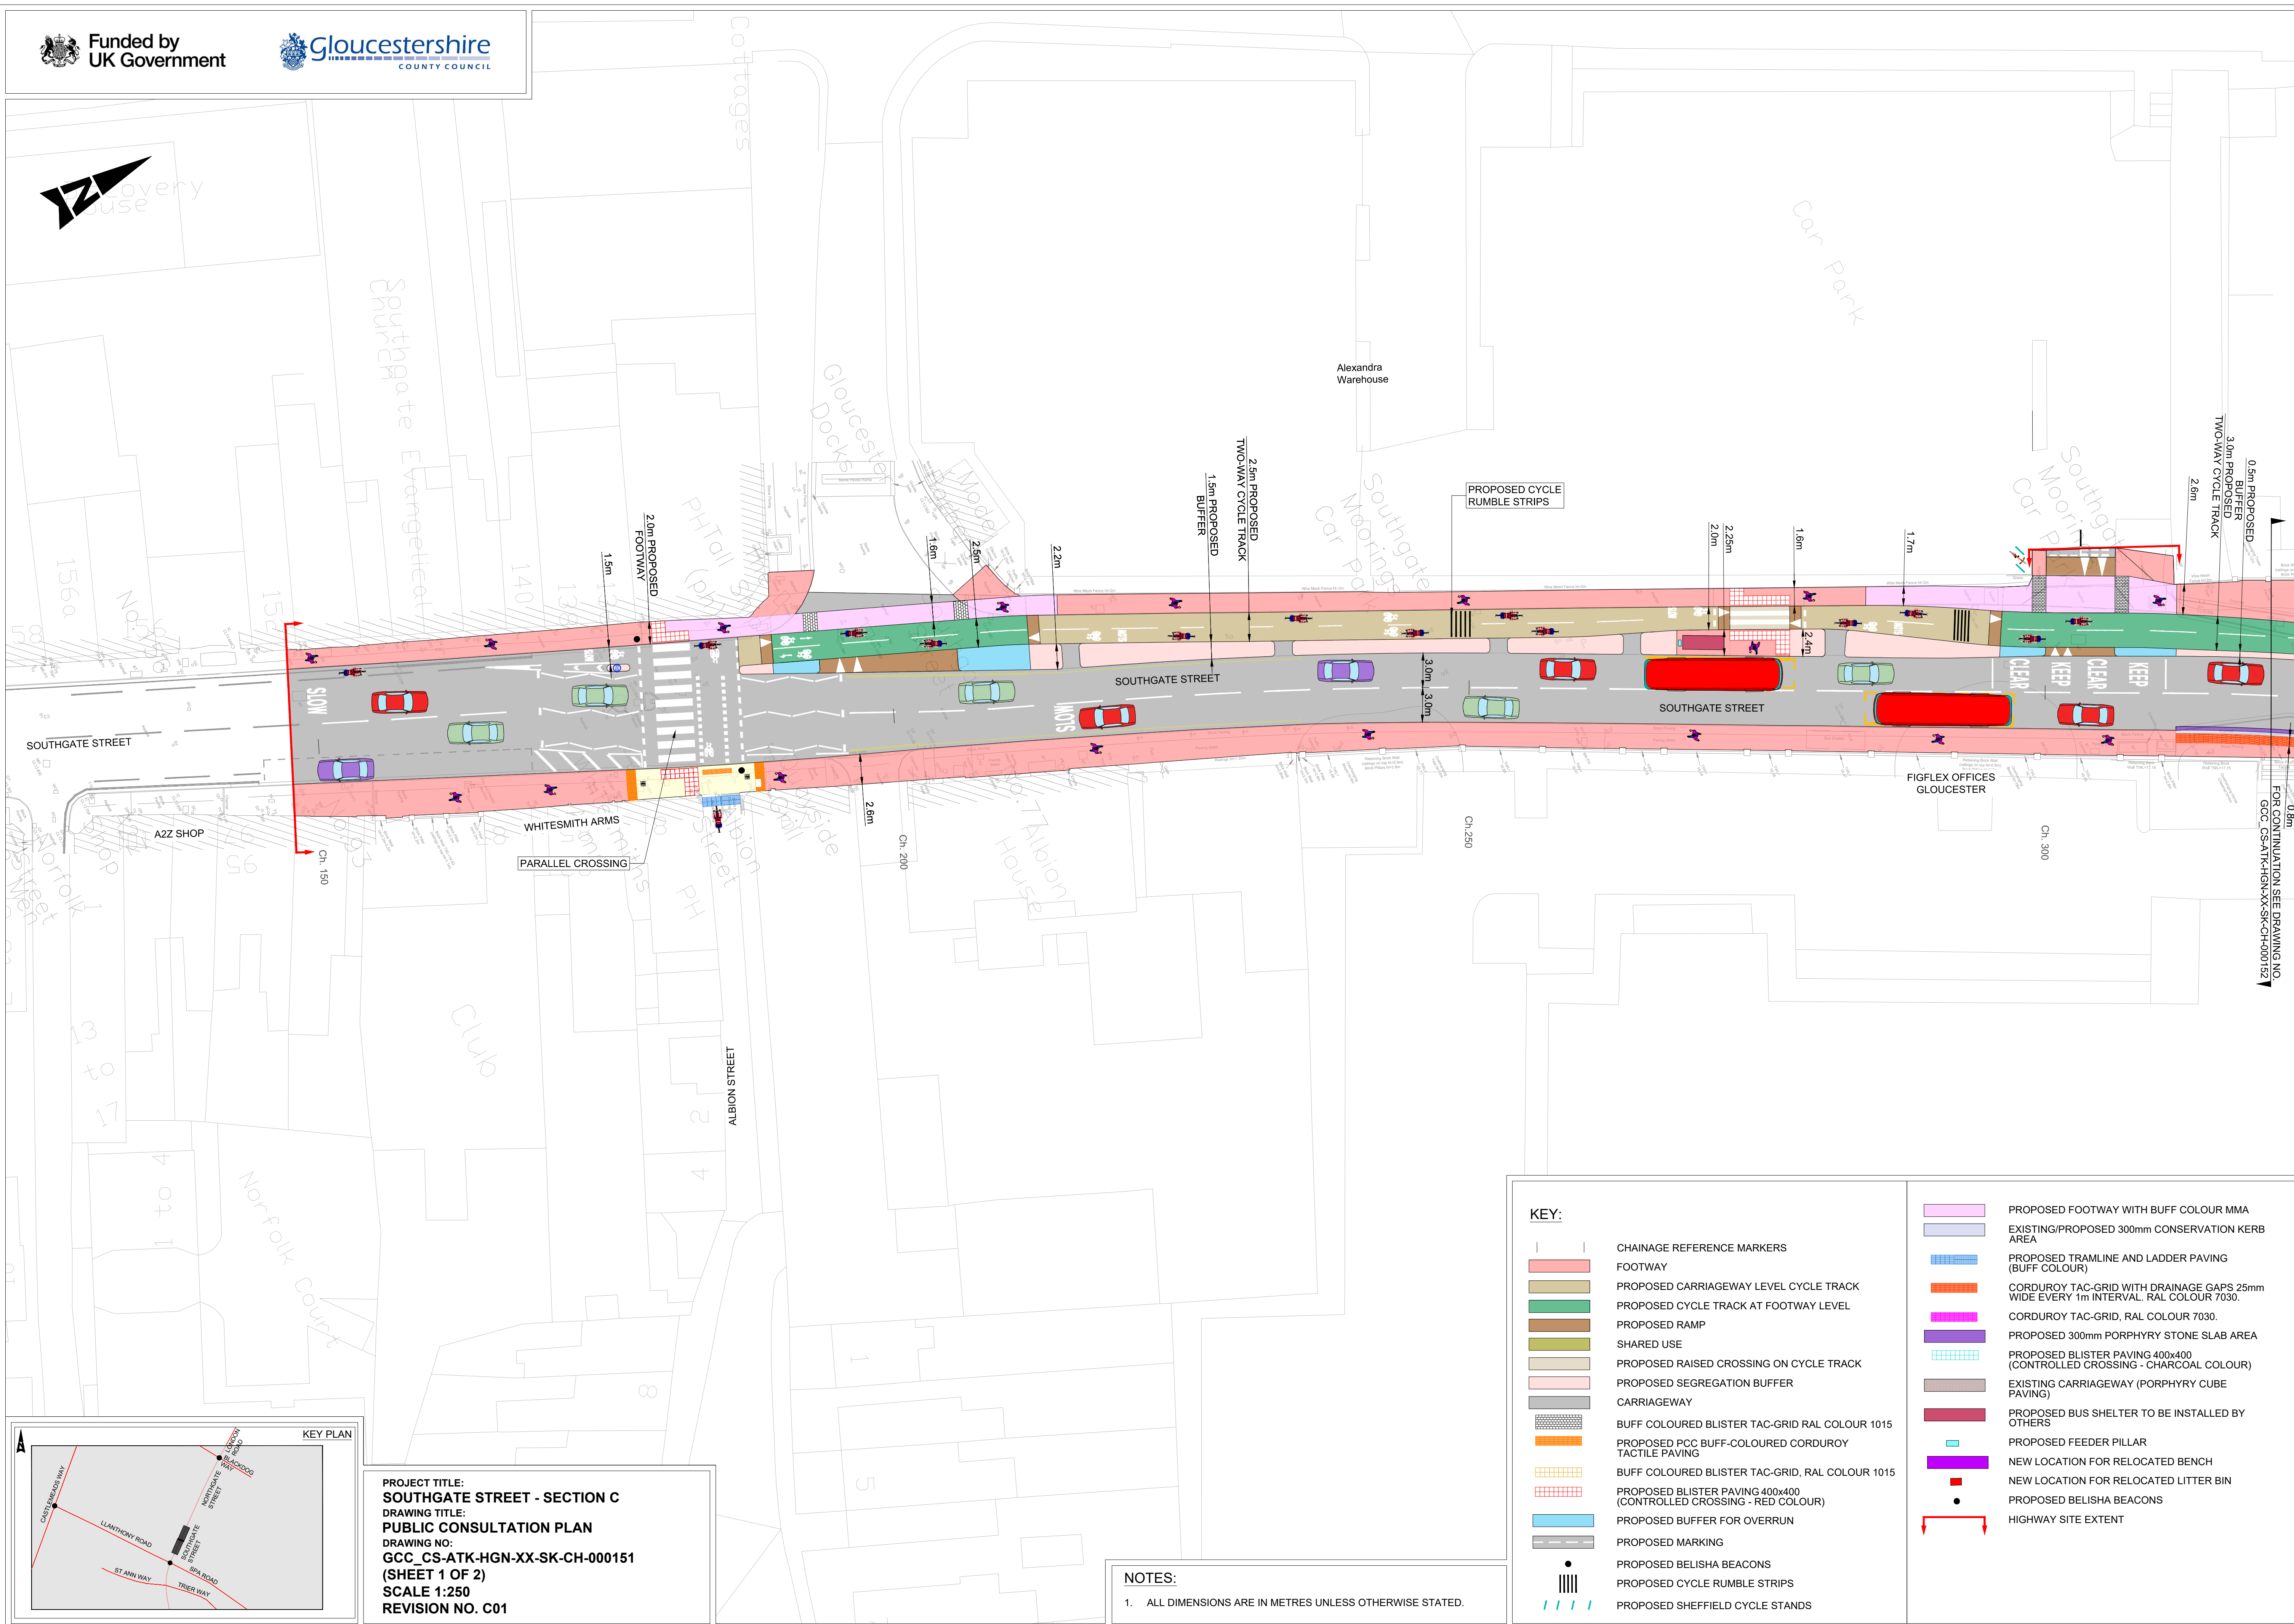

PROJECT TITLE:
SOUTHGATE STREET - SECTION C
DRAWING TITLE:
PUBLIC CONSULTATION PLAN
DRAWING NO:
GCC_CS-ATK-HGN-XX-SK-CH-000151
(SHEET 1 OF 2)
SCALE 1:250
REVISION NO. C01

NOTES:
1. ALL DIMENSIONS ARE IN METRES UNLESS OTHERWISE STATED.

KEY:	
	CHAINAGE REFERENCE MARKERS
	FOOTWAY
	PROPOSED CARRIAGEWAY LEVEL CYCLE TRACK
	PROPOSED CYCLE TRACK AT FOOTWAY LEVEL
	PROPOSED RAMP
	SHARED USE
	PROPOSED RAISED CROSSING ON CYCLE TRACK
	PROPOSED SEGREGATION BUFFER
	CARRIAGEWAY
	BUFF COLOURED BLISTER TAC-GRID RAL COLOUR 1015
	PROPOSED PCC BUFF-COLOURED CORDUROY TACTILE PAVING
	BUFF COLOURED BLISTER TAC-GRID, RAL COLOUR 1015
	PROPOSED BLISTER PAVING 400x400 (CONTROLLED CROSSING - RED COLOUR)
	PROPOSED BUFFER FOR OVERRUN
	PROPOSED MARKING
	PROPOSED BELISHA BEACONS
	PROPOSED CYCLE RUMBLE STRIPS
	PROPOSED SHEFFIELD CYCLE STANDS
	PROPOSED FOOTWAY WITH BUFF COLOUR MMA
	EXISTING/PROPOSED 300mm CONSERVATION KERB AREA
	PROPOSED TRAMLINE AND LADDER PAVING (BUFF COLOUR)
	CORDUROY TAC-GRID WITH DRAINAGE GAPS 25mm WIDE EVERY 1m INTERVAL RAL COLOUR 7030.
	CORDUROY TAC-GRID, RAL COLOUR 7030.
	PROPOSED 300mm PORPHYRY STONE SLAB AREA
	PROPOSED BLISTER PAVING 400x400 (CONTROLLED CROSSING - CHARCOAL COLOUR)
	EXISTING CARRIAGEWAY (PORPHYRY CUBE PAVING)
	PROPOSED BUS SHELTER TO BE INSTALLED BY OTHERS
	PROPOSED FEEDER PILLAR
	NEW LOCATION FOR RELOCATED BENCH
	NEW LOCATION FOR RELOCATED LITTER BIN
	PROPOSED BELISHA BEACONS
	HIGHWAY SITE EXTENT