

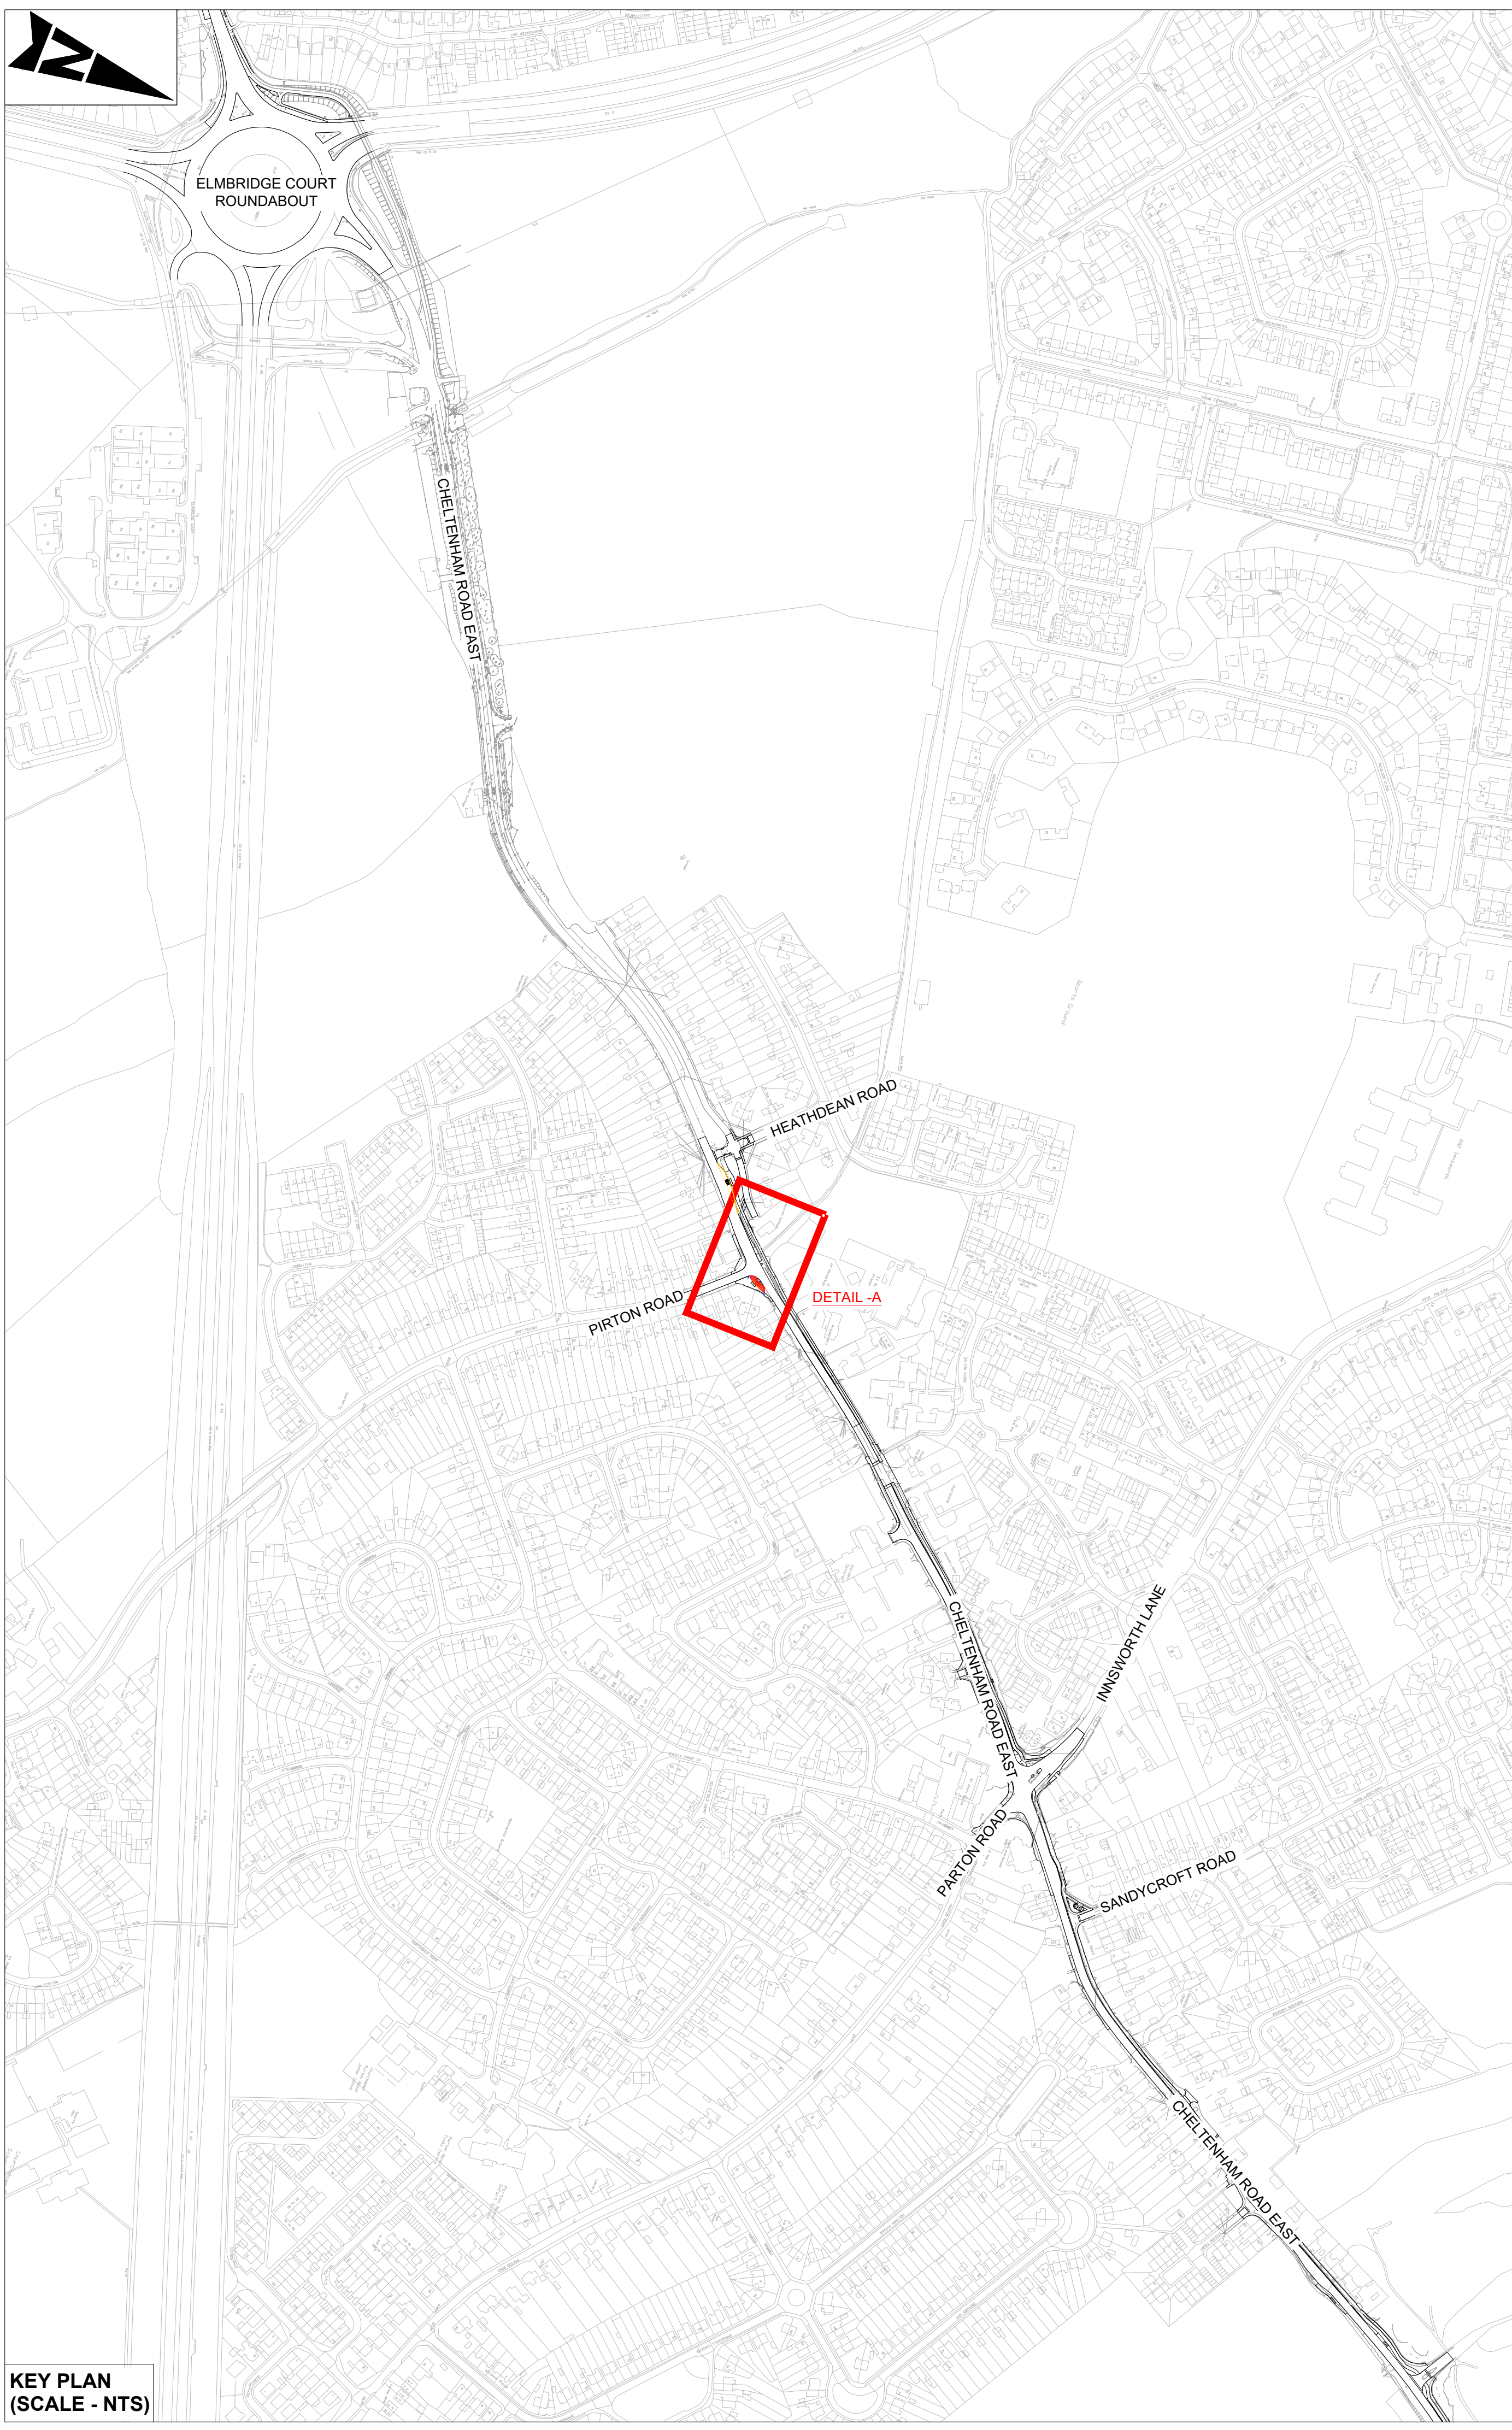
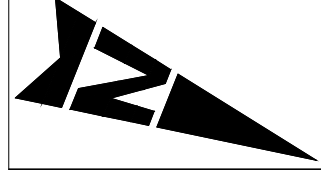


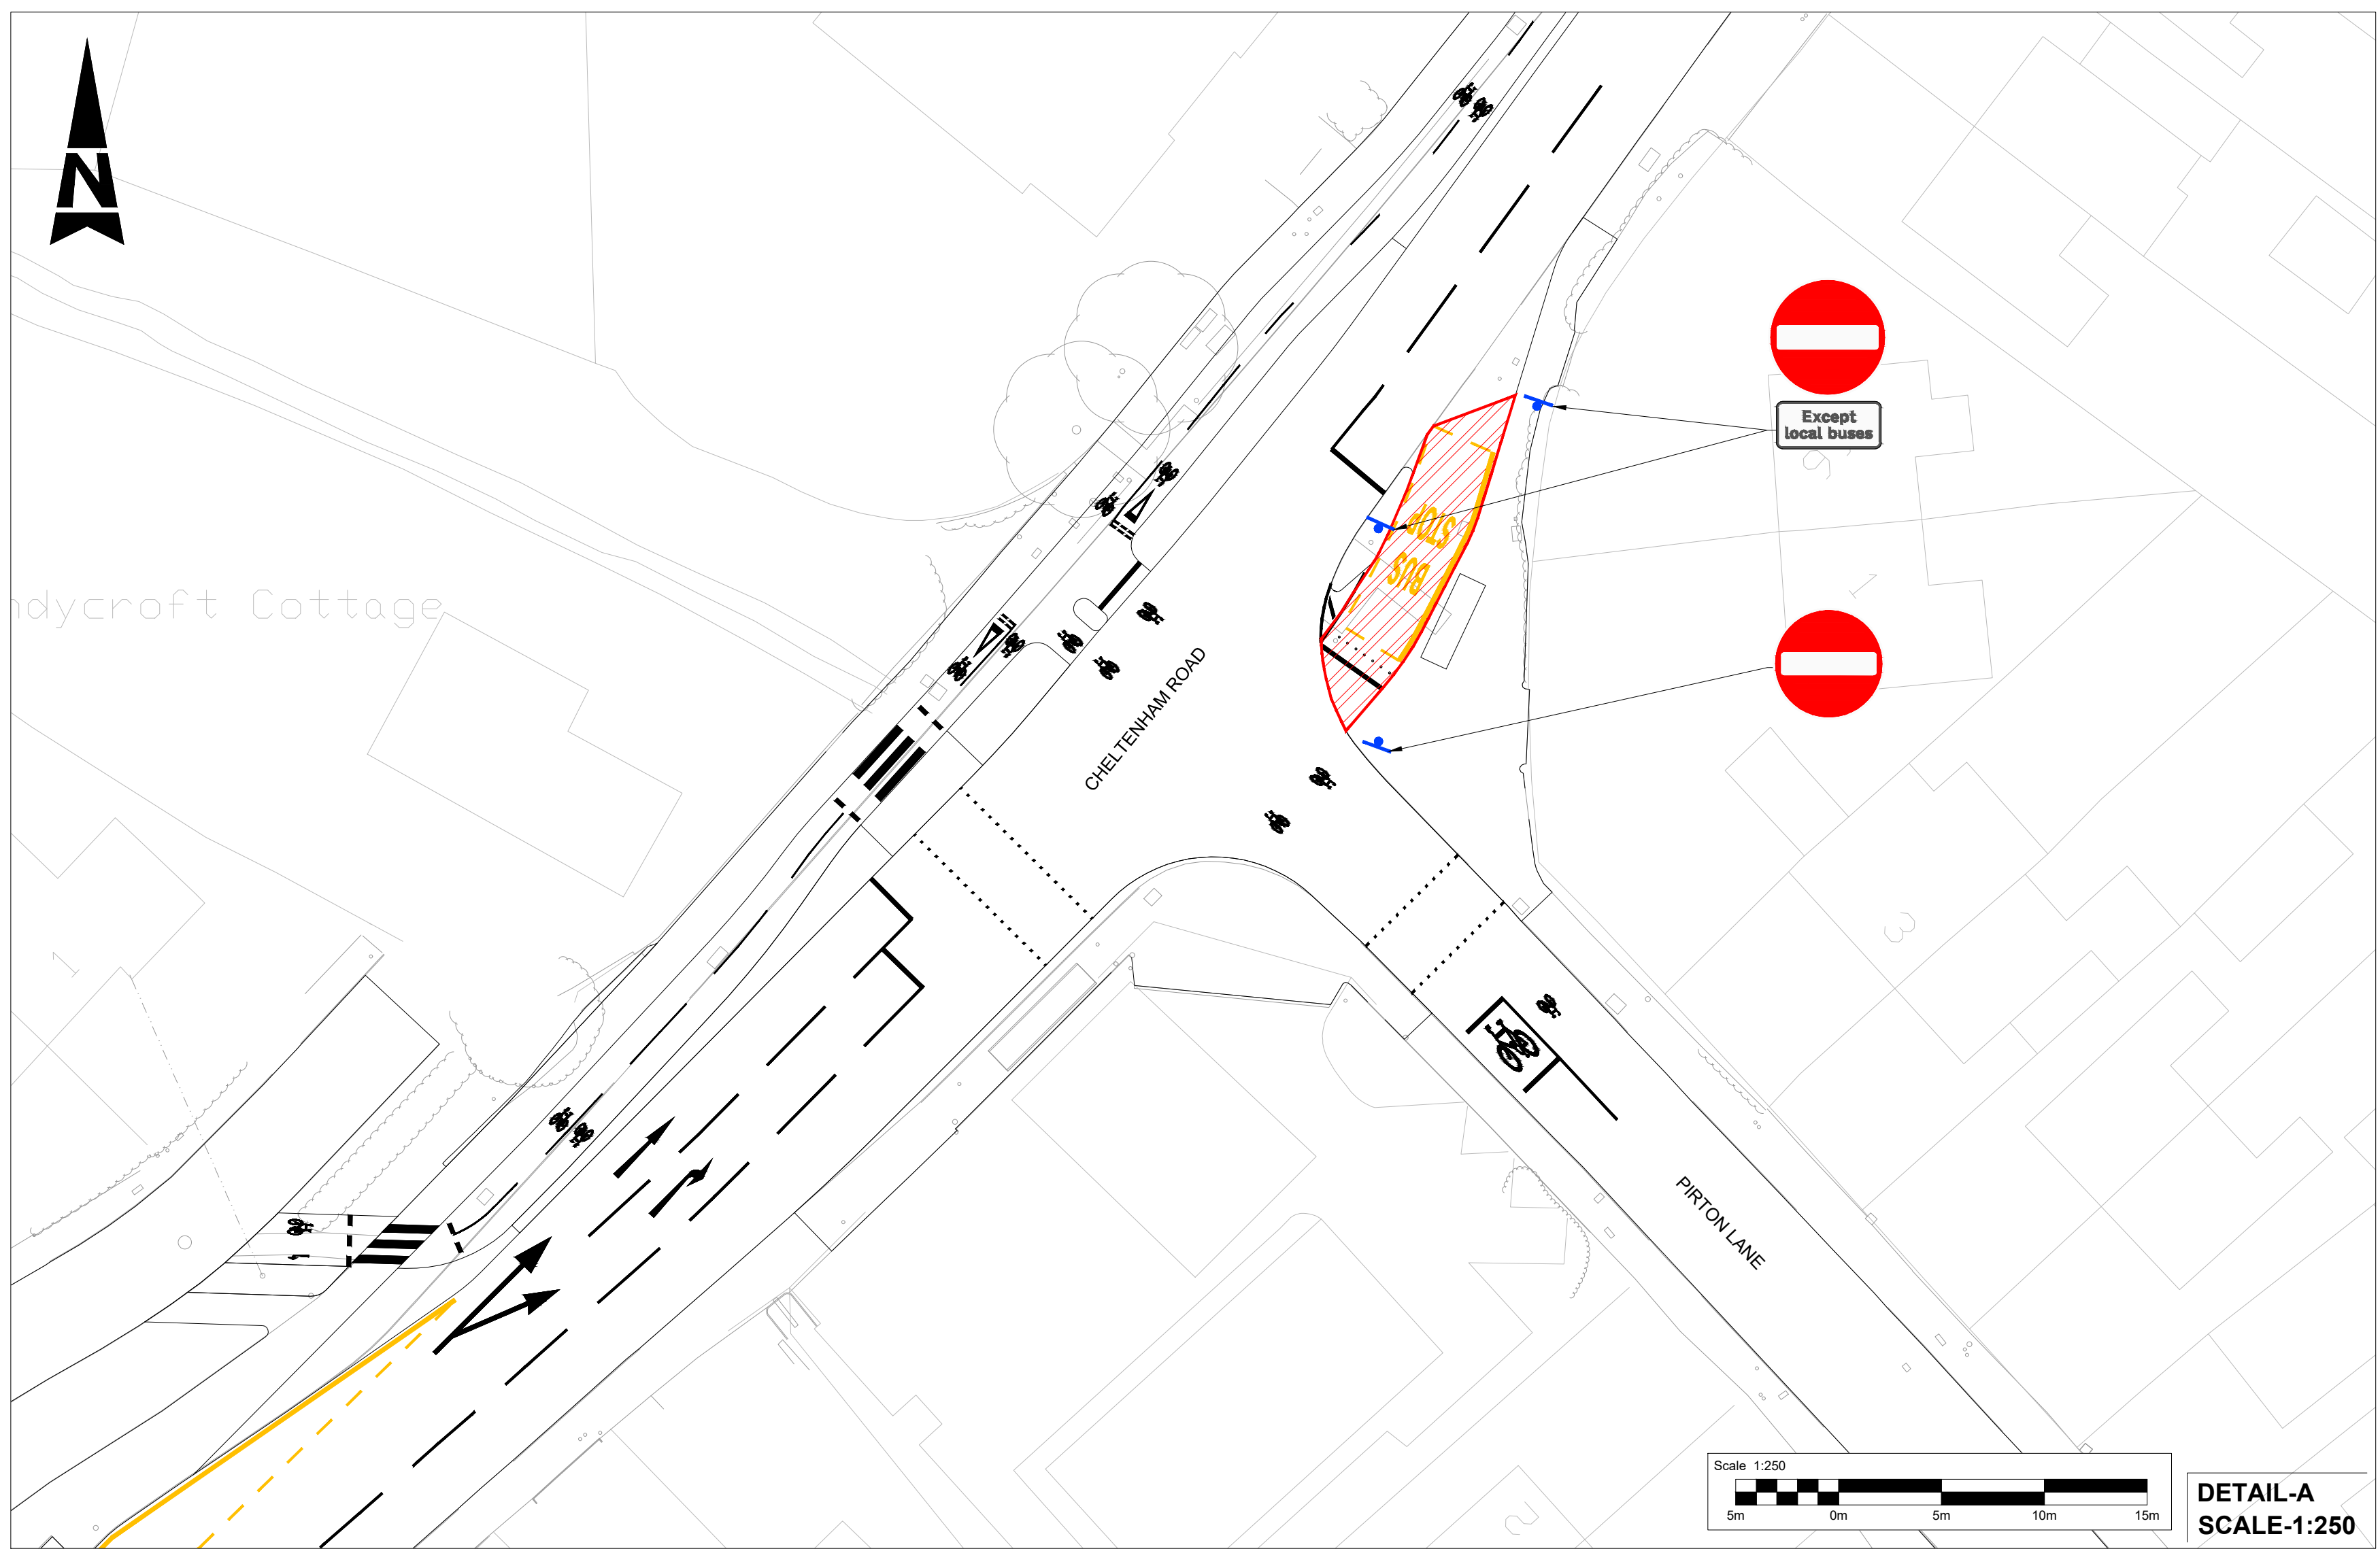

KEY PLAN
(SCALE - NTS)

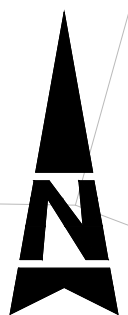

NOTES:

1. ALL DIMENSIONS ARE IN METRES UNLESS OTHERWISE STATED.

KEY:

-  PROPOSED SIGNAGE TO BE ILLUMINATED
-  EXTENTS OF NO ENTRY
-  BUS STOP MARKINGS (FOR INFORMATION PURPOSES ONLY, SUBJECTED TO CHANGE)

PROPOSED TRAFFIC REGULATION ORDER
PIRTON LANE JUNCTION
DRAWING NO: B4063-ATK-HGN-XX-SK-CH-000032
REVISION NO : C02