



DO NOT SCALE

Millimetres

0

10

100

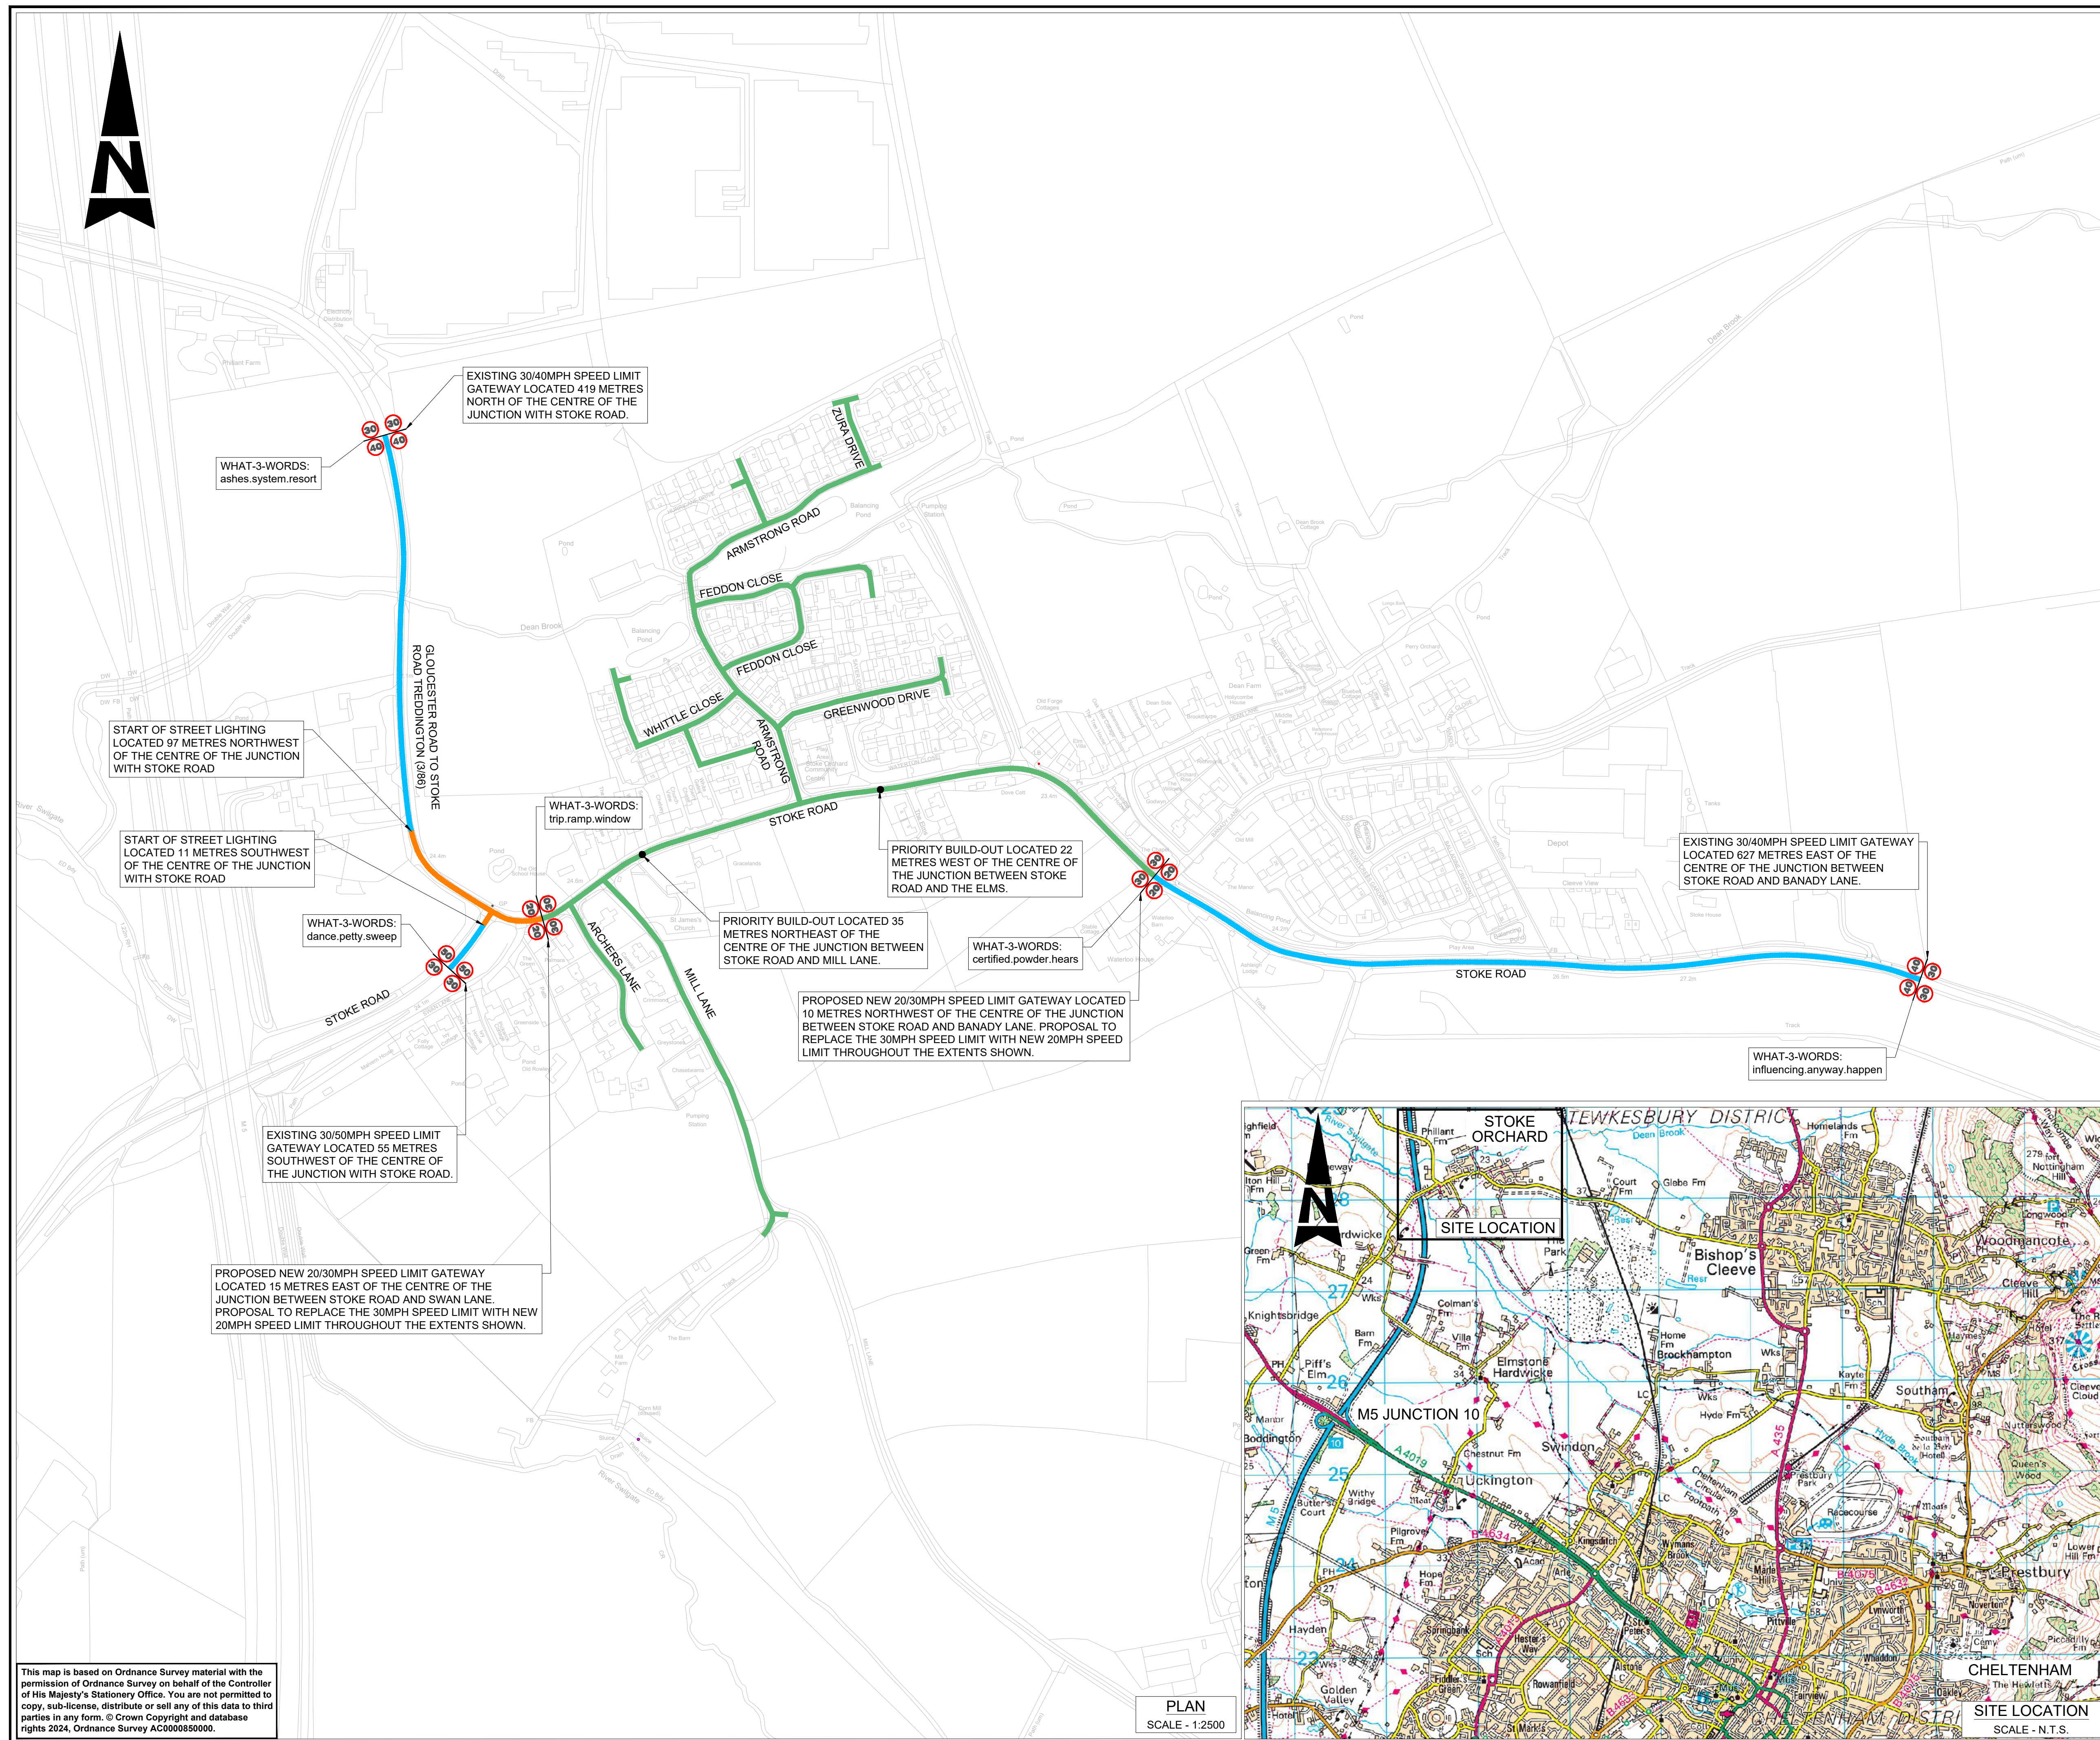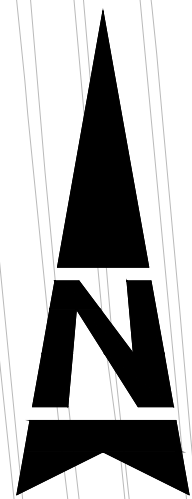

NOTES:

- ALL DIMENSIONS ARE IN METRES UNLESS OTHERWISE STATED.

KEY:

- EXISTING 30/40MPH SPEED LIMIT BY ORDER
- PROPOSED 30MPH SPEED LIMIT BY VIRTUE OF THE PRESENCE OF STREET LIGHTING
- PROPOSED 20MPH SPEED LIMIT
- LOCATION OF PRIORITY BUILD-OUT

SAFETY, HEALTH AND ENVIRONMENTAL INFORMATION

In addition to the hazards/risks normally associated with the types of work detailed on this drawing, note the following significant residual risks (Reference shall also be made to the design hazard log).

Construction

Not identified at this stage

Maintenance / Cleaning

Not identified at this stage

Use

Not identified at this stage

Decommissioning / Demolition

Not identified at this stage

Description

Status	Revision	Drawn	Checked	Reviewed	Authorised	Issue Date
--------	----------	-------	---------	----------	------------	------------

Description

Status	Revision	Drawn	Checked	Reviewed	Authorised	Issue Date
--------	----------	-------	---------	----------	------------	------------

Description

Status	Revision	Drawn	Checked	Reviewed	Authorised	Issue Date
--------	----------	-------	---------	----------	------------	------------

Description

FIRST SUBMISSION

Status	Revision	Drawn	Checked	Reviewed	Authorised	Issue Date
A1	C01	VN	CG	CJ	LJ	15/11/24

Amendments to address GCC comments

Status	Revision	Drawn	Checked	Reviewed	Authorised	Issue Date
A1	C02	VN	NKRP	CG	LJ	13/07/26

Drawing Suitability

APPROVED - PUBLISHED

A1



5th Floor, Block 5
Shire Hall
Bearland
Gloucester
GL1 2TH
Tel : 08000 514514

Copyright © AtkinsRéalis Limited (2024)

Client



Project Title
**STOKE ORCHARD DETAILED DESIGN
TRAFFIC CALMING MEASURES**

Drawing Title

**STOKE ORCHARD
TRO PLAN**

Drawing Number	Project	Originator	Volume
M5J10SOD	- ATK	- HGN	-
XX	- DR	- CH	- 000002
Location	Type	Role	Number
A1	AS SHOWN	231827	1 of 1
Original Size:	Scale:	Project Ref. No.:	Sheet: 1 of 1
A1	AS SHOWN	231827	Rev: C02

This map is based on Ordnance Survey material with the permission of Ordnance Survey on behalf of the Controller of His Majesty's Stationery Office. You are not permitted to copy, sub-license, distribute or sell any of this data to third parties in any form. © Crown Copyright and database rights 2024, Ordnance Survey AC0000850000.

PLAN
SCALE - 1:2500

SITE LOCATION
SCALE - N.T.S.