

SURVEY KEY

- LP Existing Street Light
- RS Existing Traffic Sign
- GU Existing Road Gully

DRAWING KEY


- Proposed carriageway widening.
- Carriageway to be resurfaced and new road markings
- Widening already carried out under separate scheme
- New verge
- New Kerb
- New Vehicle Restraint System Barrier
- Sheet Pile
- Cycle route
- 45 Site Boundary

NOTES

General:

- OS Grid Reference of works: 381892; 219664
- Existing street lighting and road signs to be relocated in new verge. Exact positions to be determined.

Not to Scale

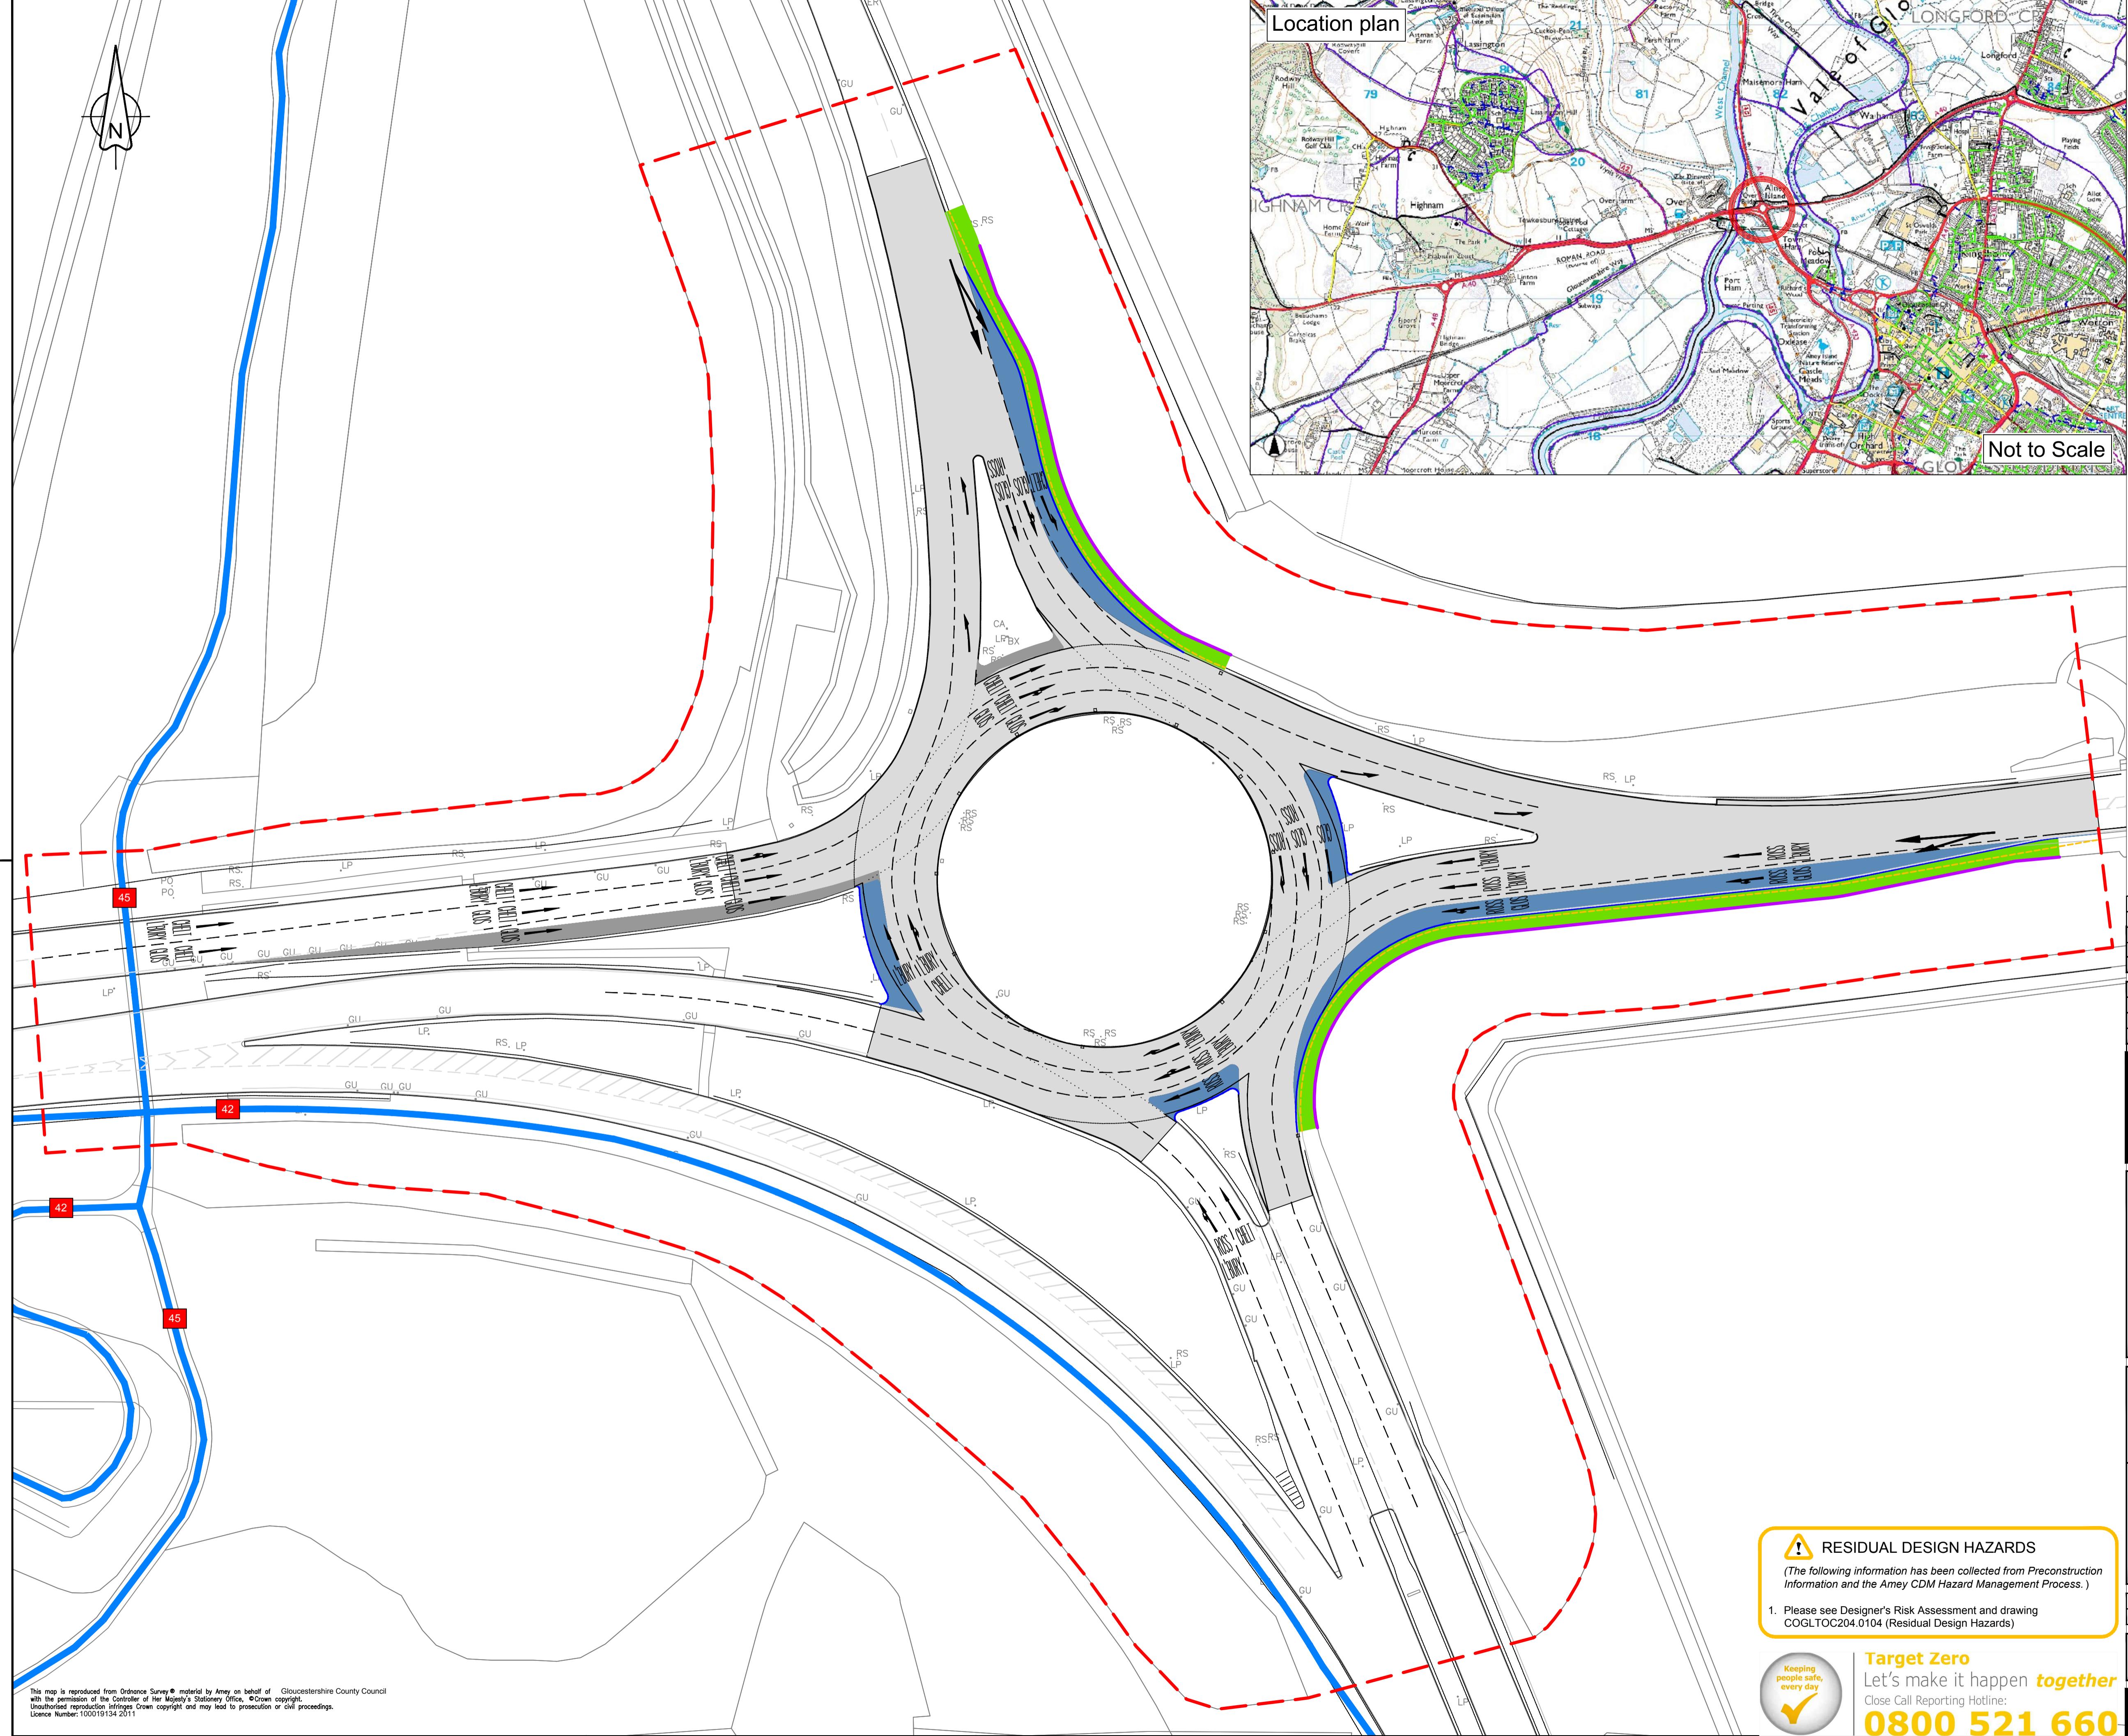

RESIDUAL DESIGN HAZARDS
(The following information has been collected from Preconstruction Information and the Amey CDM Hazard Management Process.)

- Please see Designer's Risk Assessment and drawing COGLTOC204.0104 (Residual Design Hazards)



Target Zero
Let's make it happen **together**
Close Call Reporting Hotline:
0800 521 660

P03	A1 Revision	SA	DB	DB	9/16
P02	A3 Revision	SA	DB	DB	9/16
P01	Environmental Arrangement	SA	DB	DB	8/16
P0	Western Power C3	SA	DB	DB	7/16
Rev	Revision details	Drwn	Chkd	Appd	Date

Designed: PC Date: Sept 2016
Drawn: SA Date: Sept 2016
Checked: DB Date: Sept 2016
Approved: DB Date: Sept 2016

Copyright © Amey



www.amey.co.uk



Project Name
A40 Over Roundabout

Drawing Title
General Arrangement

Original Drawing Size : A1 Scale : 1:500 @ A1
Dimensions : -

Drawing Status **SHARED** Suitability **S2**

Drawing No COGLTOC204.026 Rev P03