


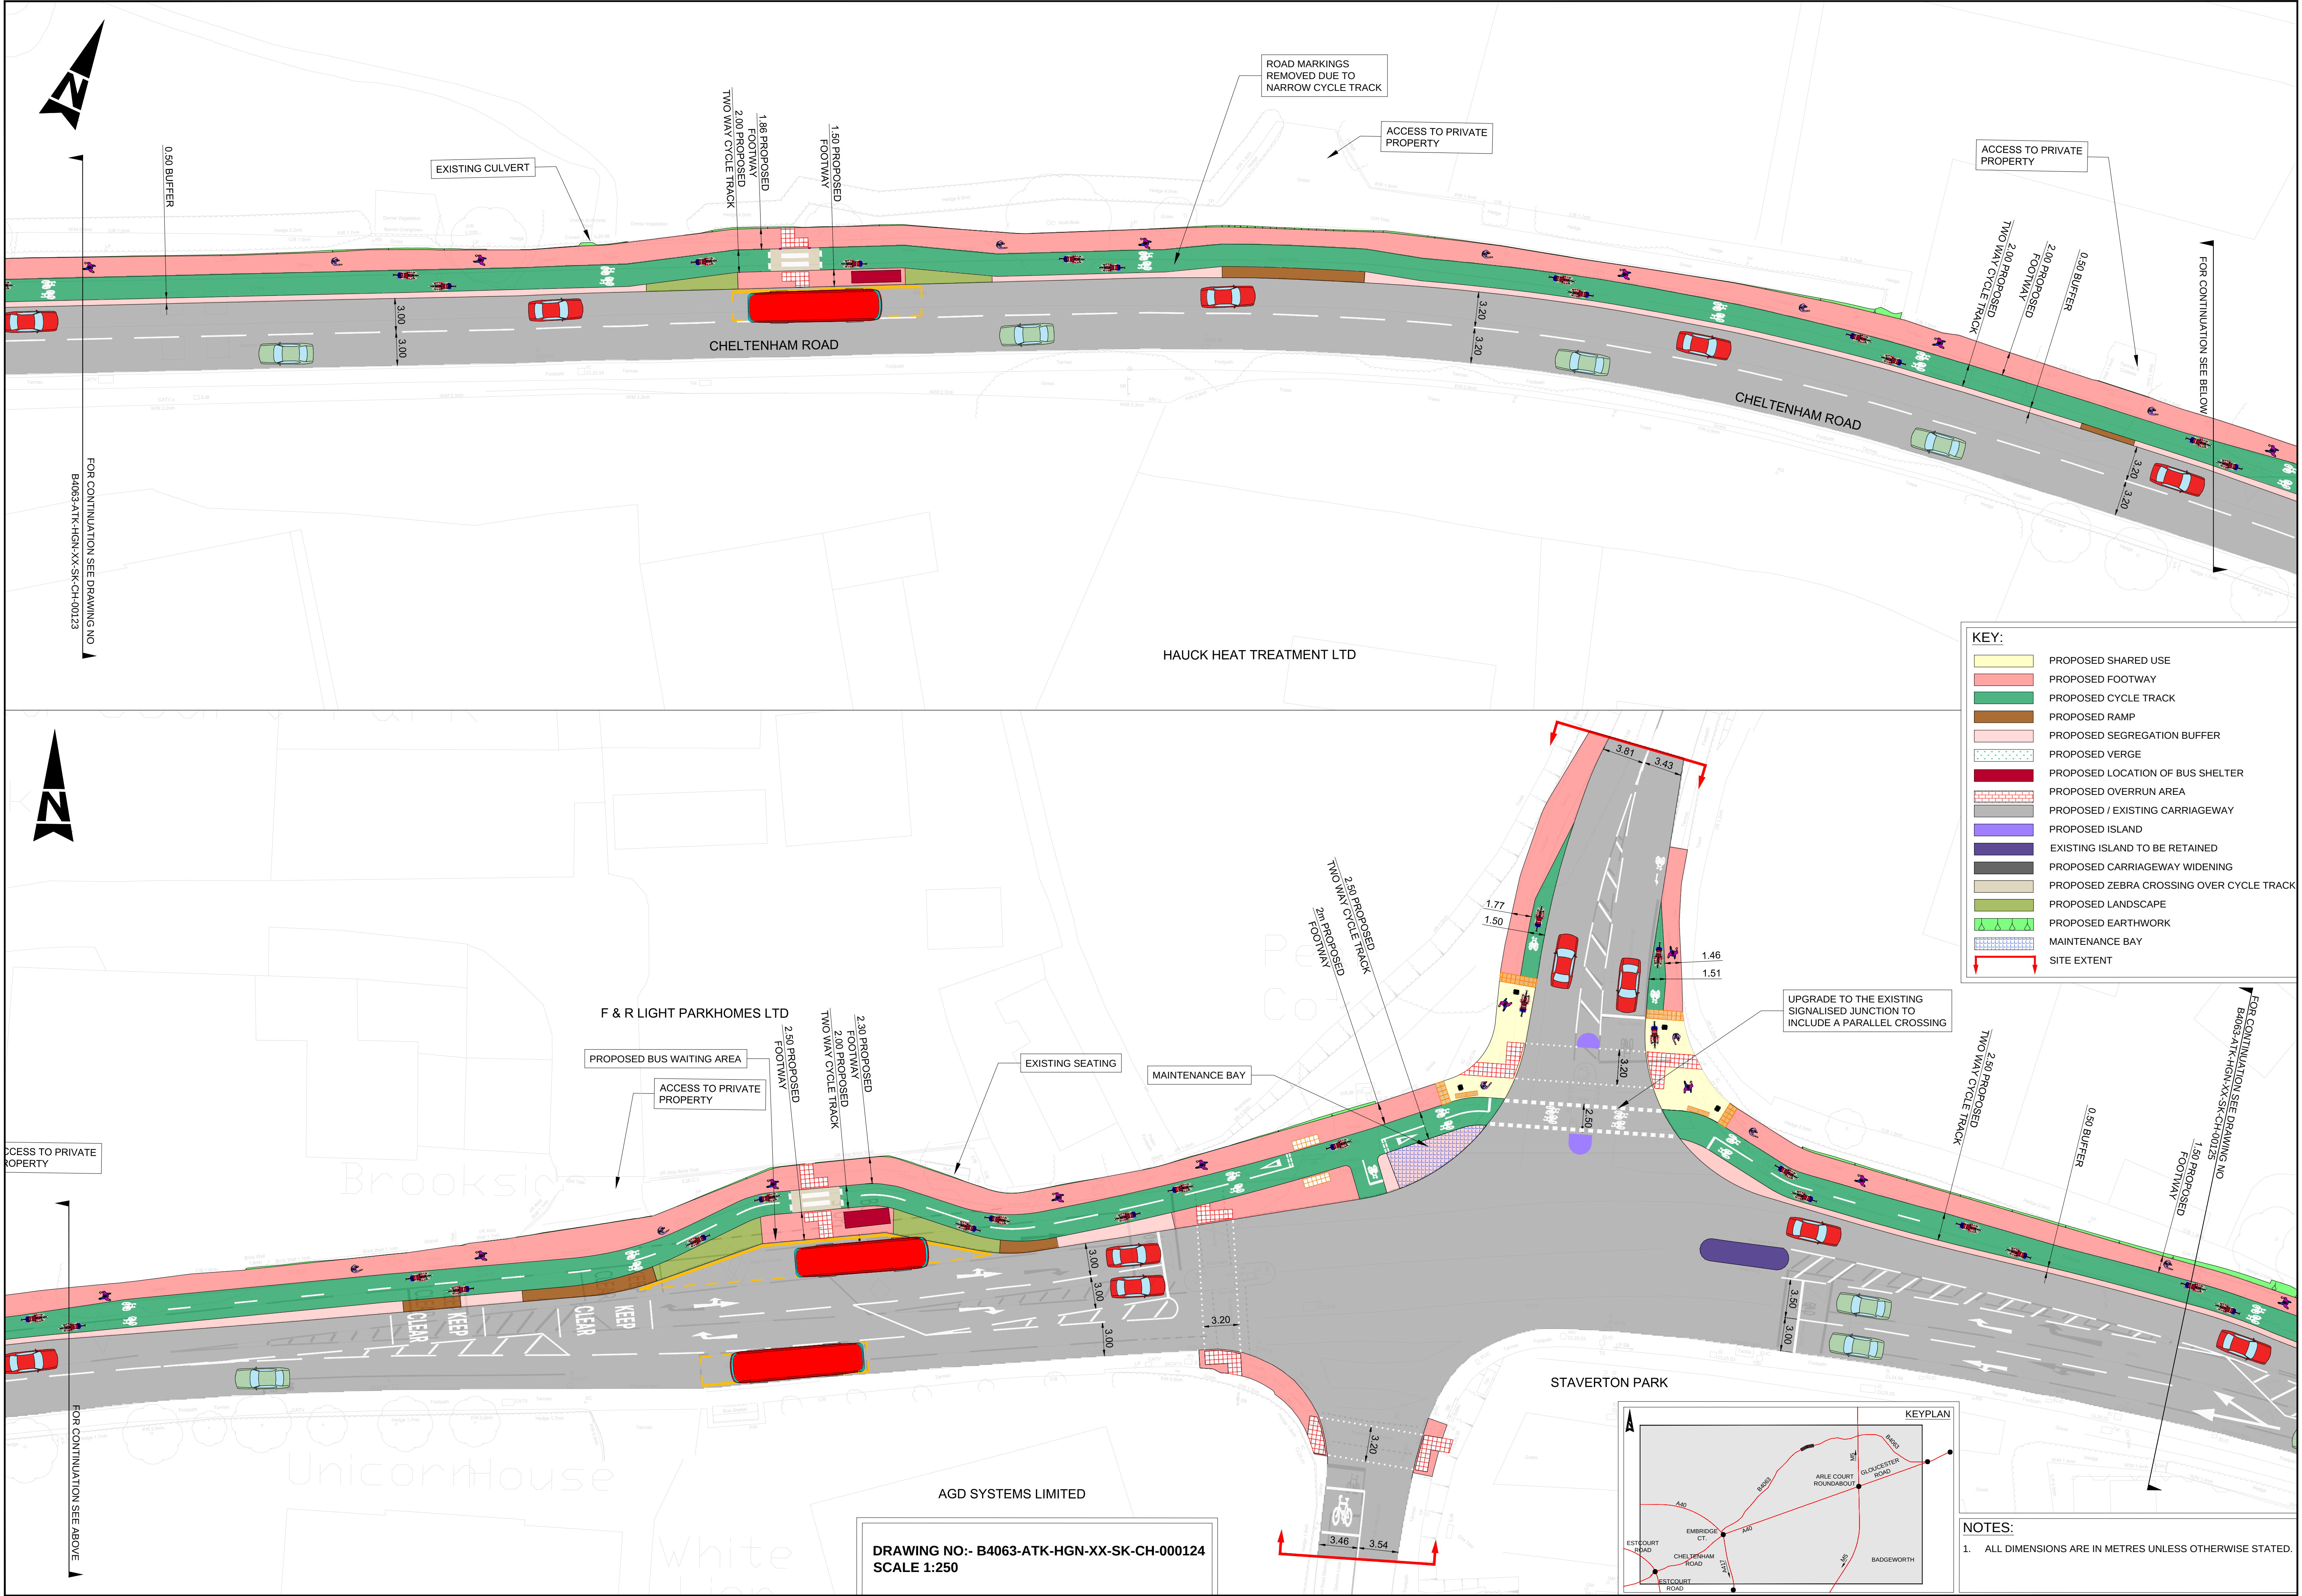

KEY:

	PROPOSED SHARED USE
	PROPOSED FOOTWAY
	PROPOSED CYCLE TRACK
	PROPOSED RAMP
	PROPOSED SEGREGATION BUFFER
	PROPOSED VERGE
	PROPOSED LOCATION OF BUS SHELTER
	PROPOSED OVERRUN AREA
	PROPOSED / EXISTING CARRIAGEWAY
	PROPOSED ISLAND
	EXISTING ISLAND TO BE RETAINED
	PROPOSED CARRIAGEWAY WIDENING
	PROPOSED ZEBRA CROSSING OVER CYCLE TRACK
	PROPOSED LANDSCAPE
	PROPOSED EARTHWORK
	MAINTENANCE BAY
	SITE EXTENT