
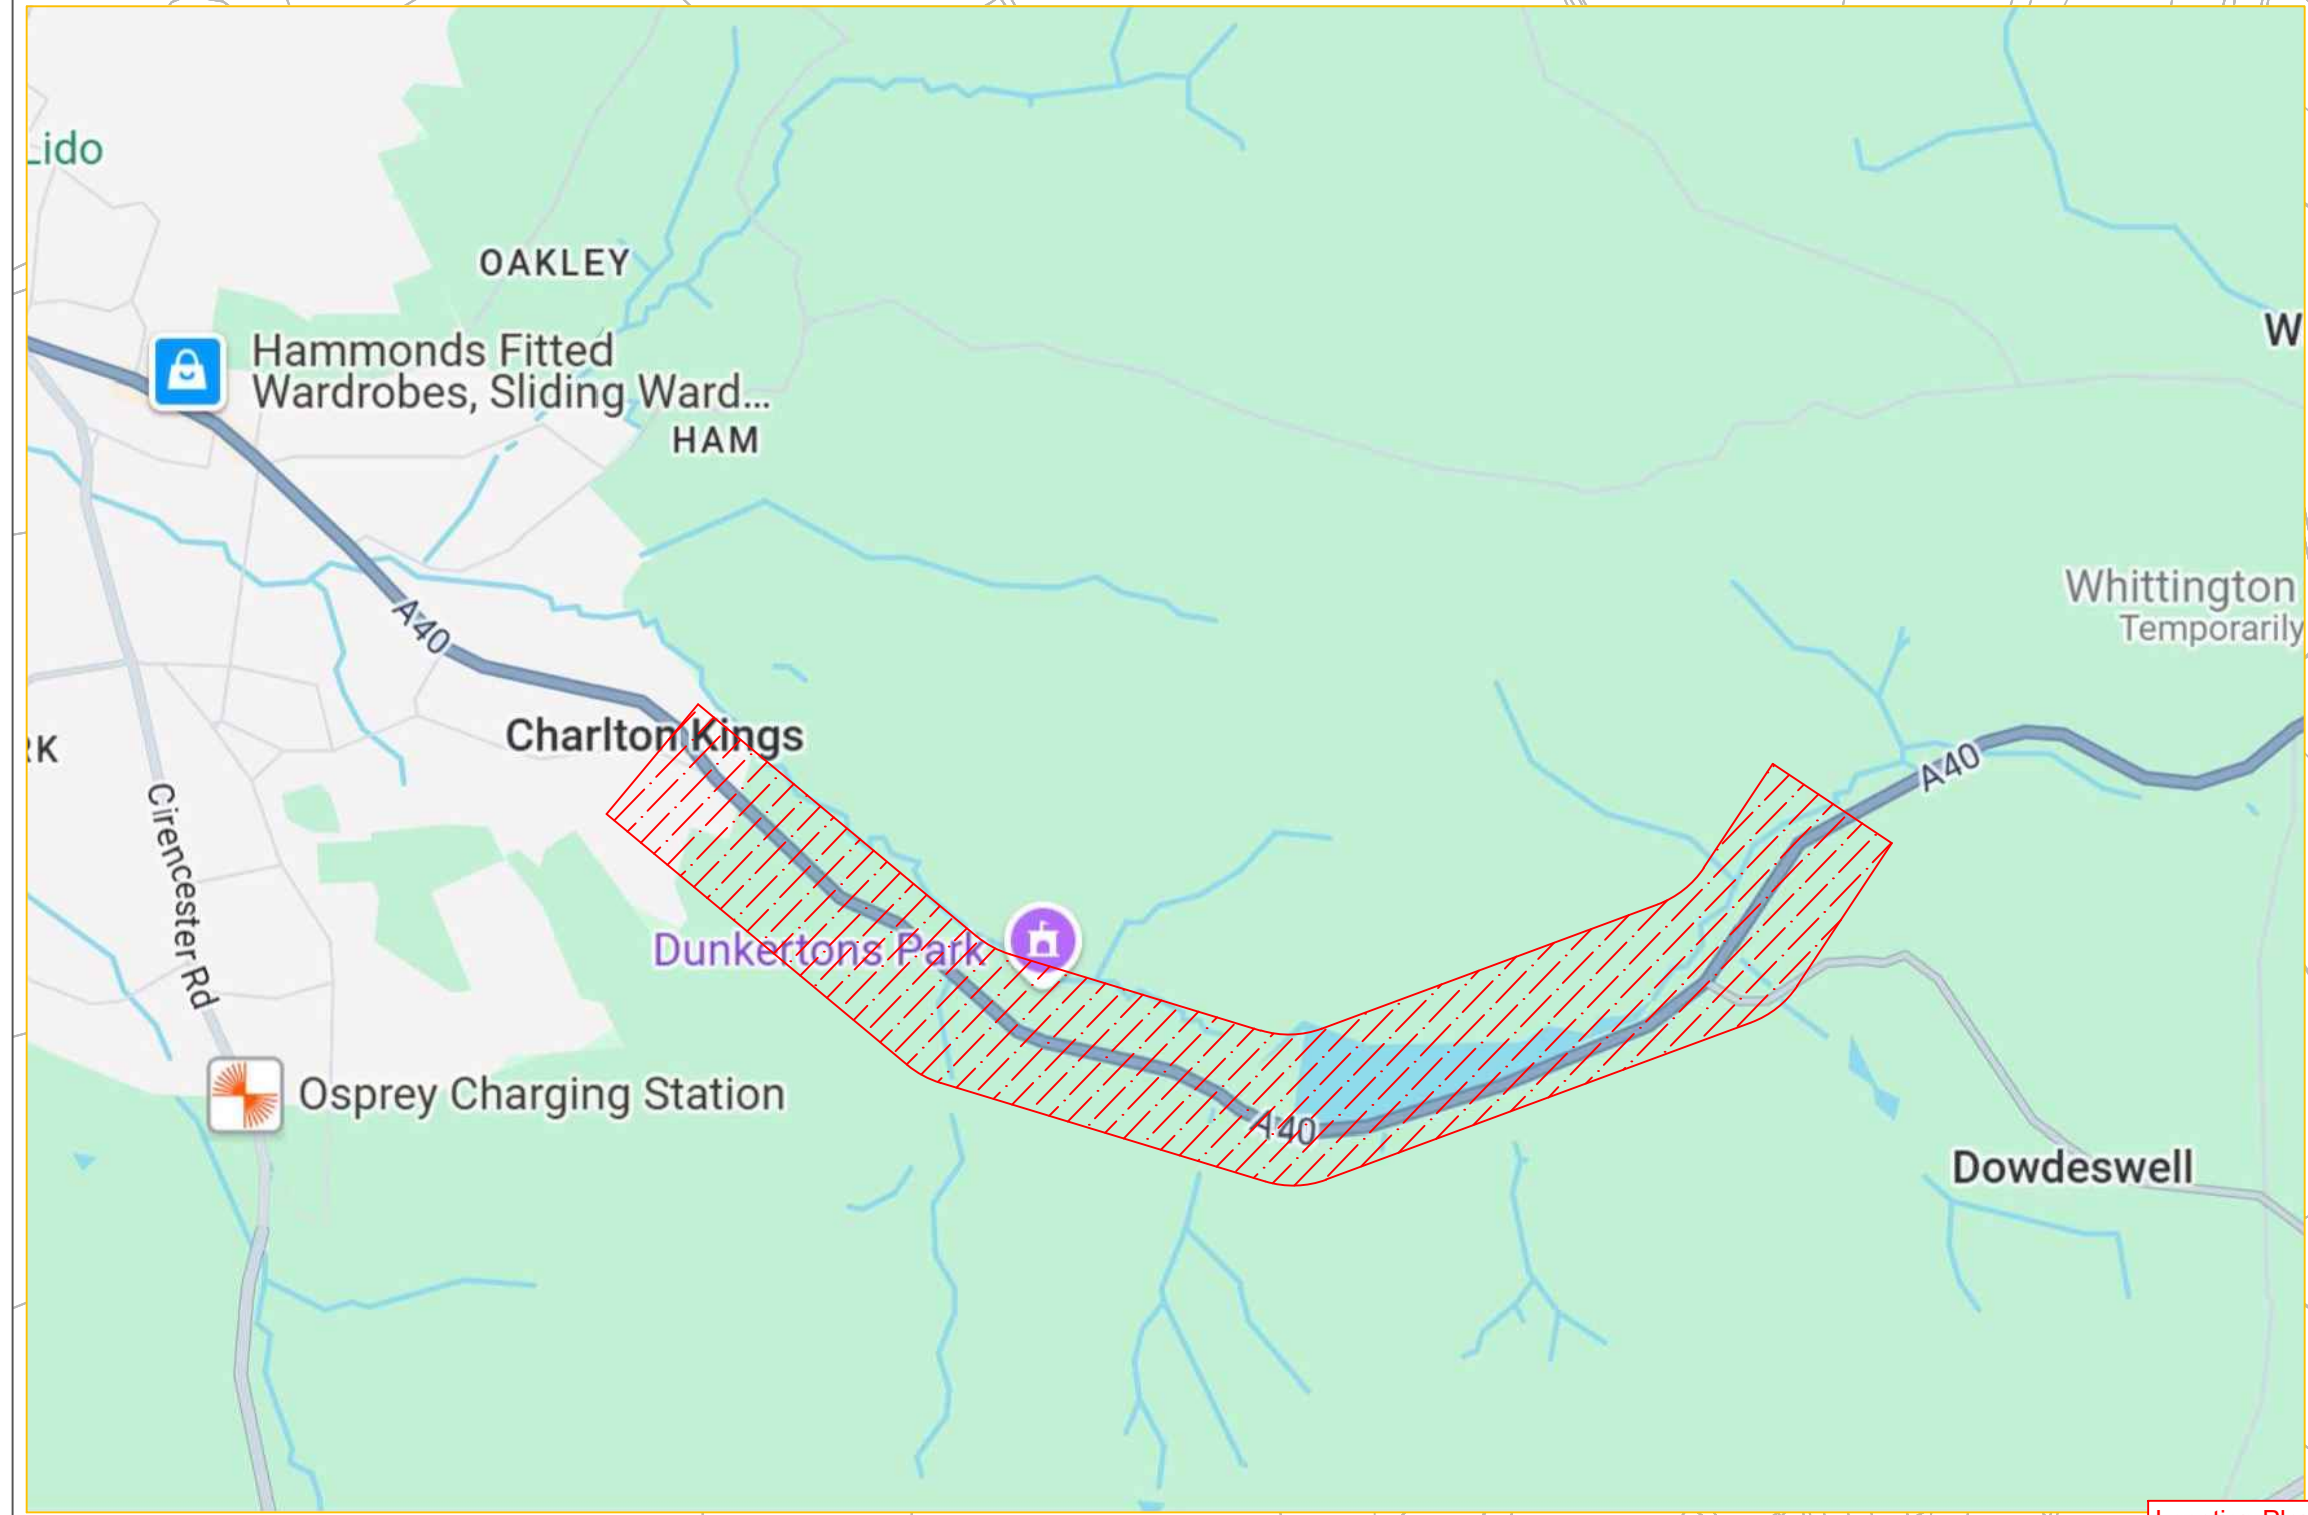


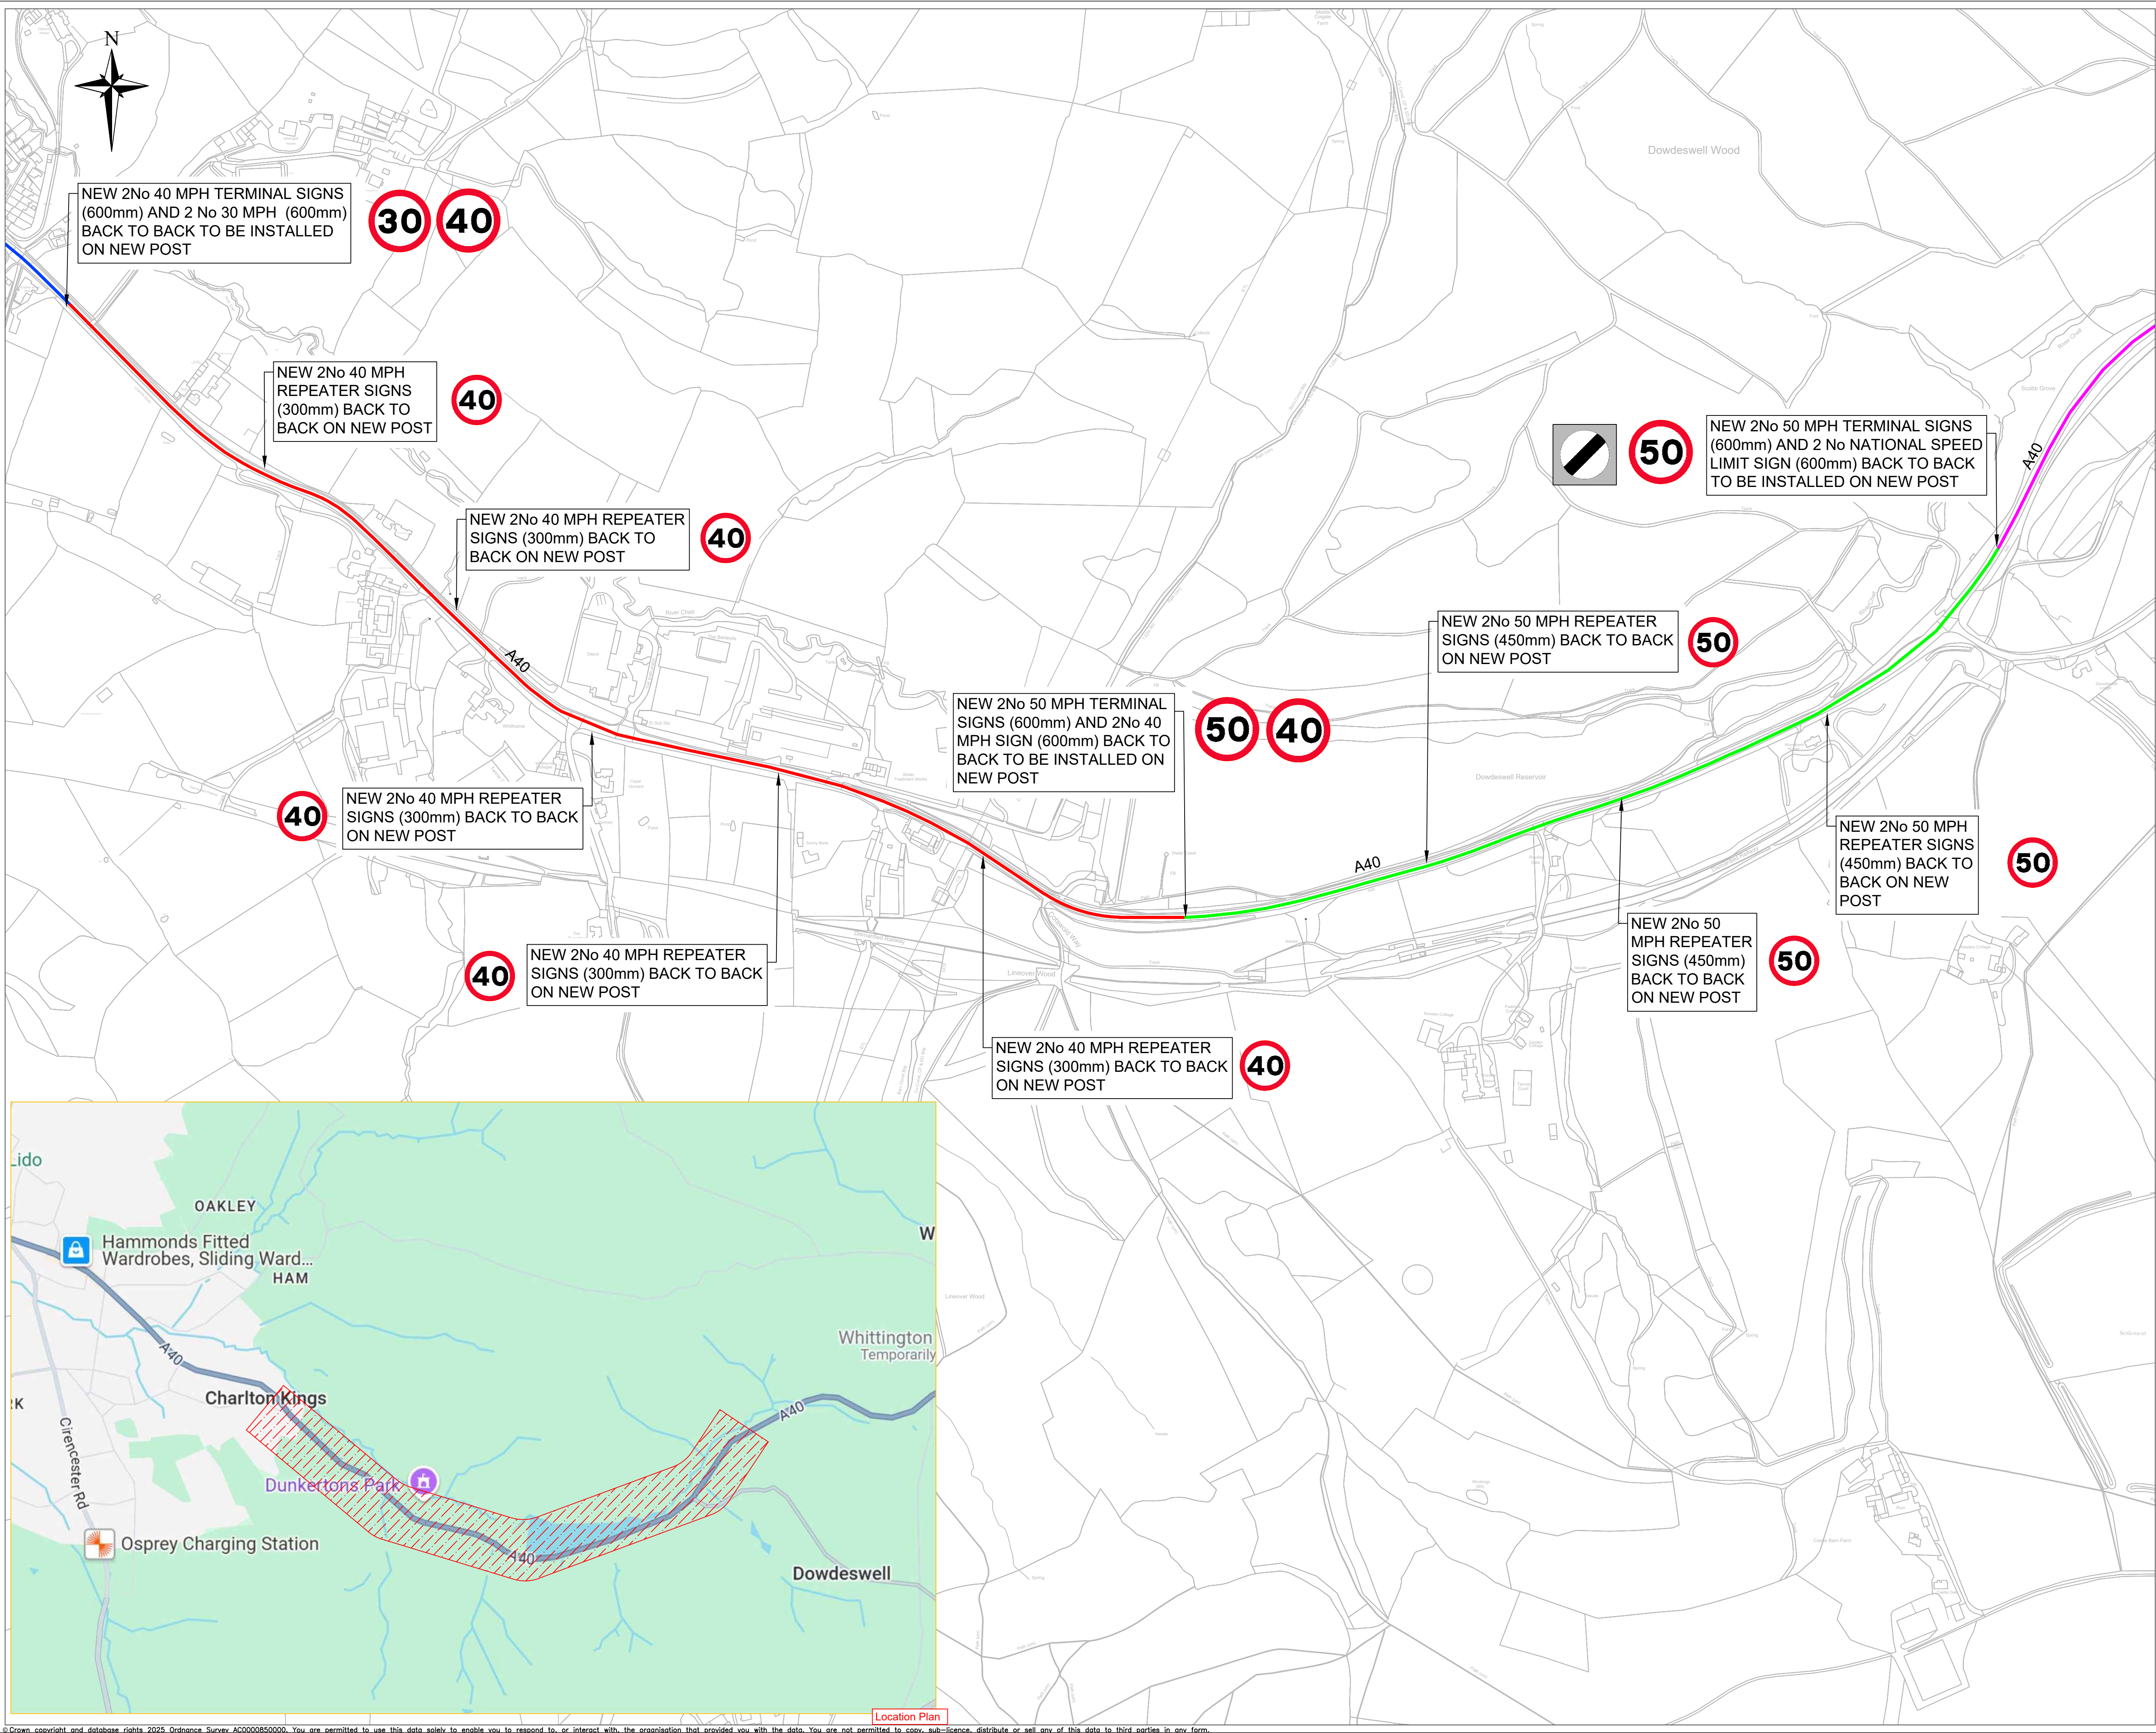

© Crown copyright and database rights 2025. Ordnance Survey 60000850000. You are permitted to use this data solely to enable you to respond to, or interact with, the organisation that provided you with the data. You are not permitted to copy, sub-licence, distribute or sell any of this data to third parties in any form.

This document is issued for the party which commissioned it and for specific purposes connected with the captioned project only. It should not be relied upon by any other party or used for any other purpose. We accept no responsibility for the consequences of this document being relied upon by any other party, or being used for any other purpose, or containing any error or omission which is due to an error or omission in data supplied to us by other parties.

- Notes:**
- Existing 30 mph Speed Limit to Remain
 - Proposed 40 mph Speed Limit (1423 m Total)
 - Proposed 50mph Speed Limit (1000 m Total)
 - Existing National Speed Limit to Remain

B	26/05/26	Amendment to the Speed Limit Extent	MV	OI
A	31/12/25	Amendment to the Speed Limit Extent	MV	OI
Rev	Date	Description	Prep	Chk



PROJECT PHASE STATUS: FEASIBILITY DESIGN

Drawing Content Status:
FEASIBILITY WORK IN PROGRESS (ILLUSTRATIVE ONLY)

Suitable For:
CONSULTATION, ROAD SAFETY AUDIT RSA 1, STATUTORY UNDERTAKER
C3 ESTIMATES, OPTION ASSESSMENT, PROJECT FUNDING BIDS

PROJECT PROGRESS:

Traffic Engineering, Gloucestershire County Council, Shire Hall, Gloucester, GL1 2TG			
Drawing Status PRELIMINARY DESIGN			
Title PROPOSED SPEED LIMITS			
Project A40 LONDON ROAD, CHARLTON KING SPEED LIMIT REVIEW			
Sheet Size A1	Original scale NTS	Scheme No Scheme No	
Drawn/ Prepared by MV	Checked by OI	Approved by CS	
Drawn/ Prepared date 10/07/2025	Checked date 10/07/2025	Approved date 04/09/2025	
Drawing No. O30053005-PD-001			Revision B