



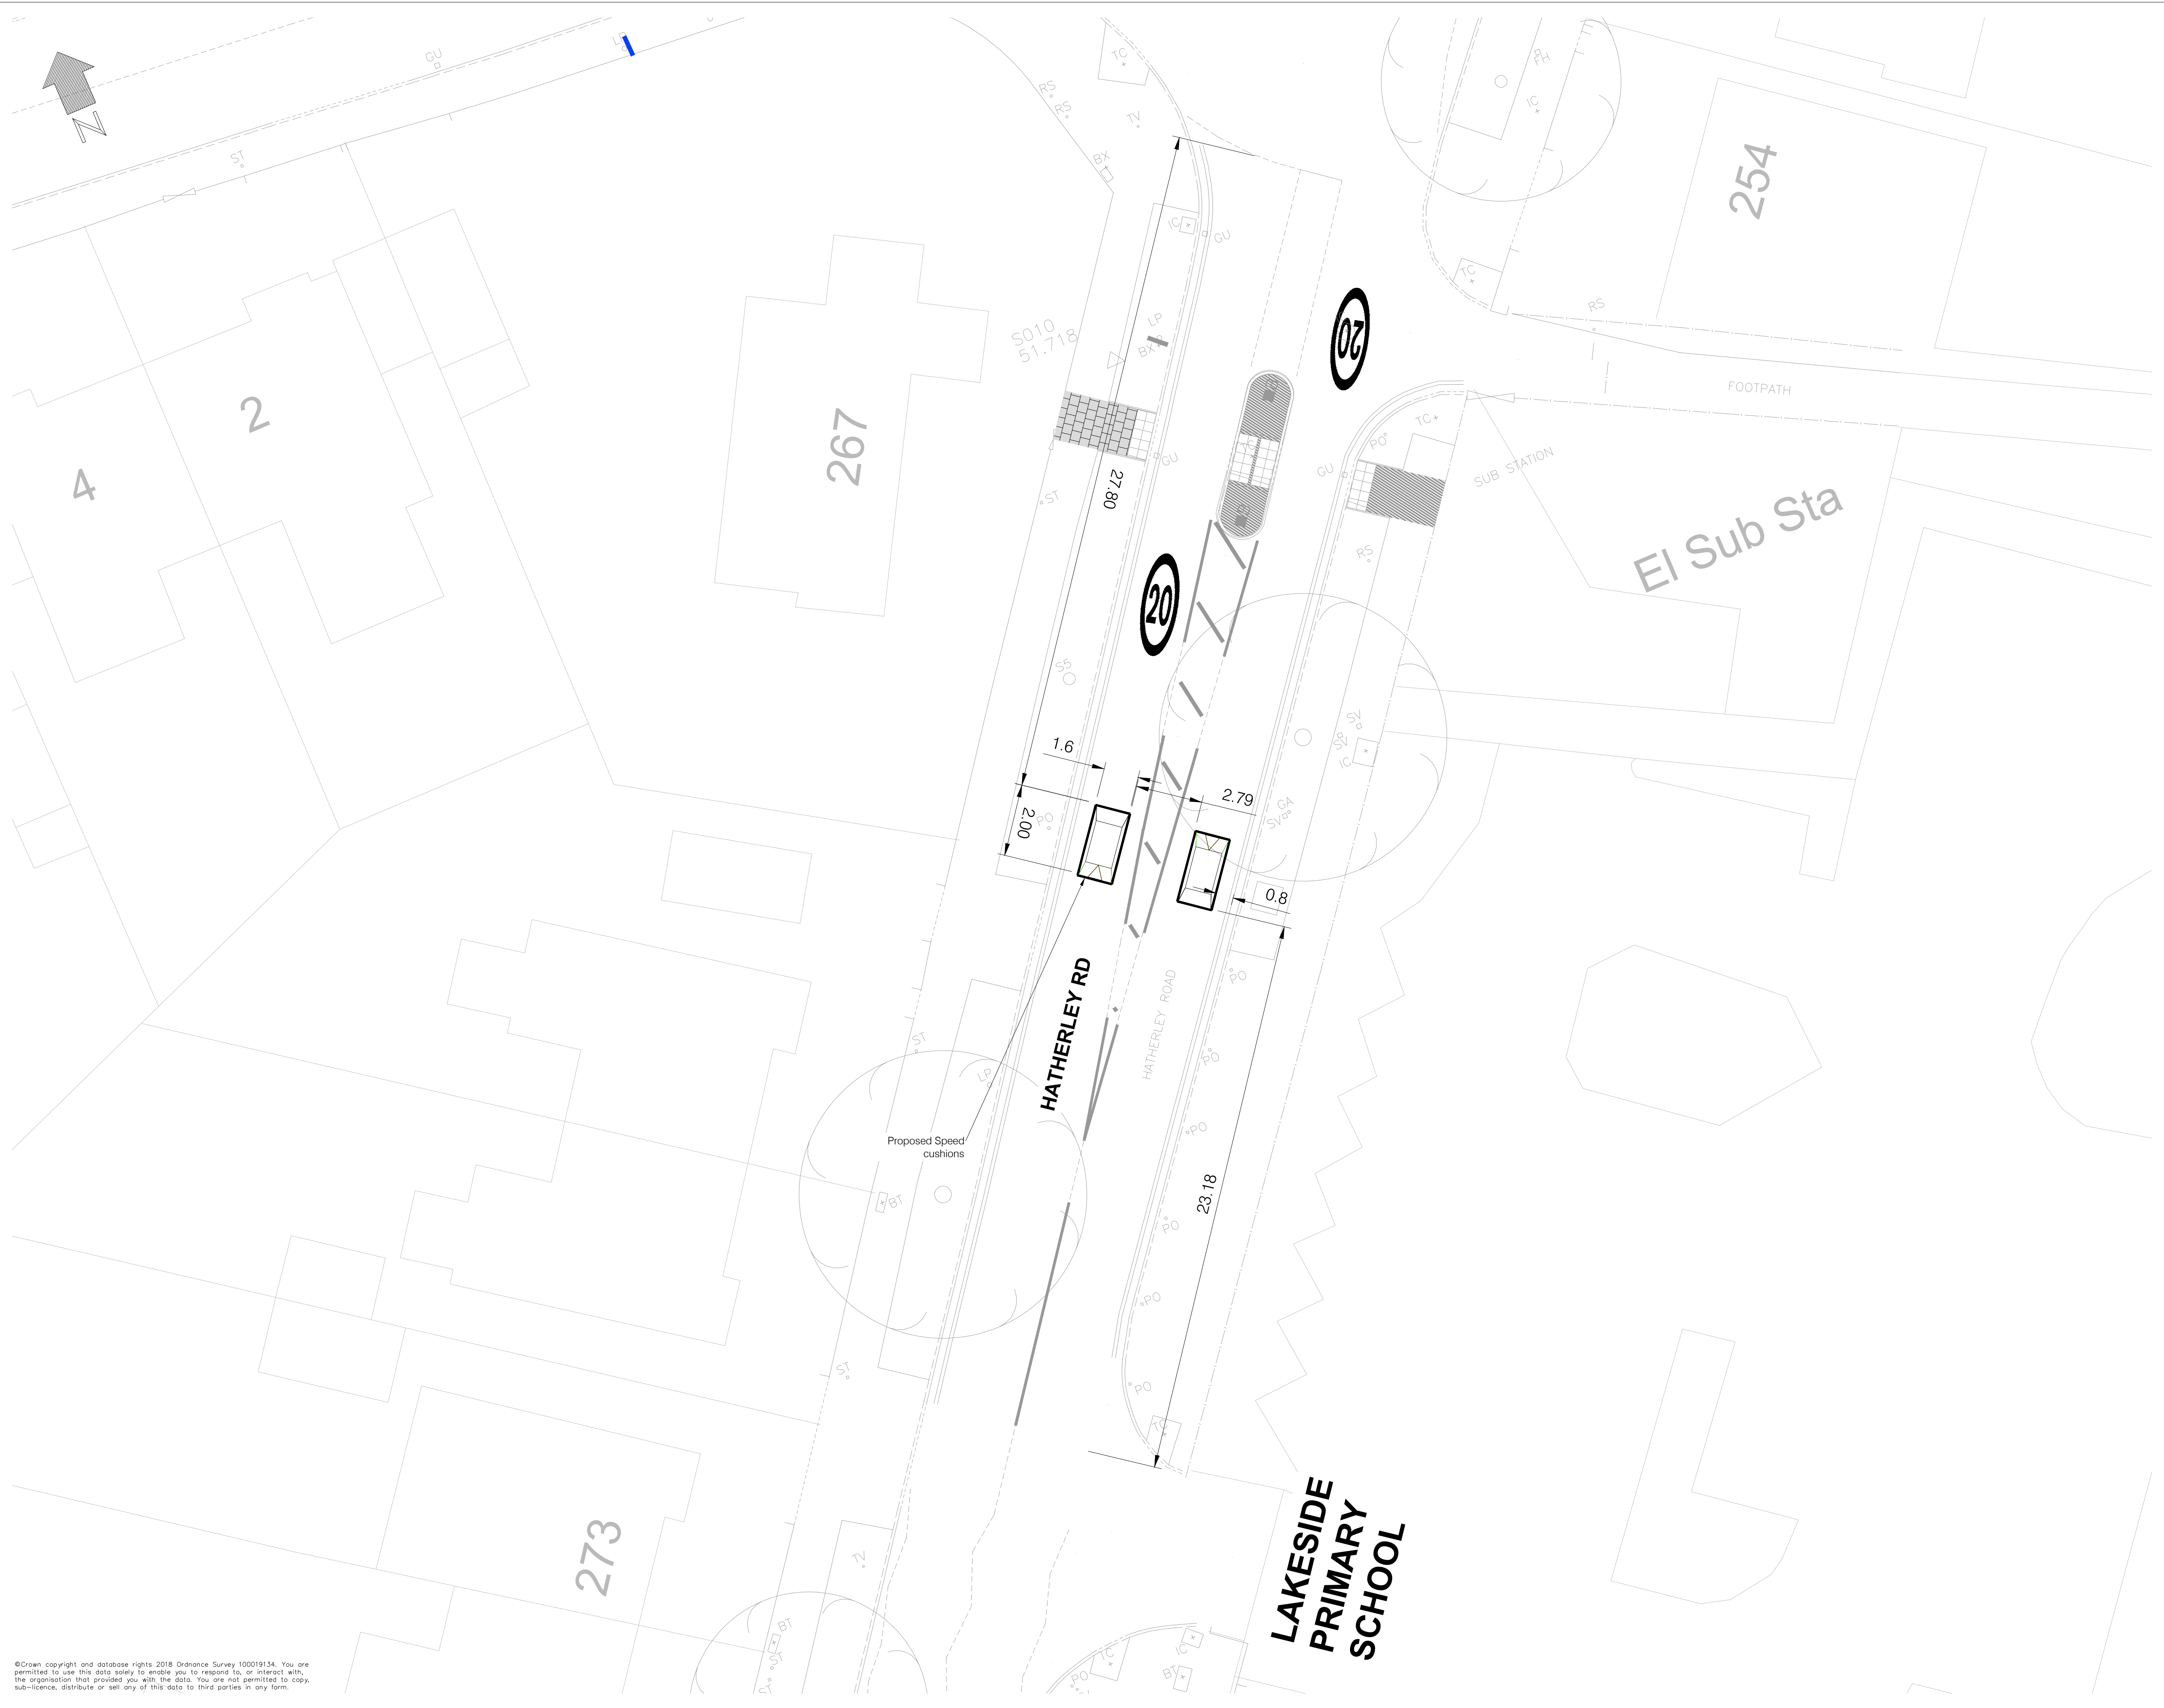

This document is issued for the party which commissioned it and for specific purposes connected with the captioned project only. It should not be relied upon by any other party or used for any other purpose. We accept no responsibility for the consequences of this document being relied upon by any other party, or being used for any other purpose, or containing any error or omission which is due to an error or omission in data supplied to us by other parties.

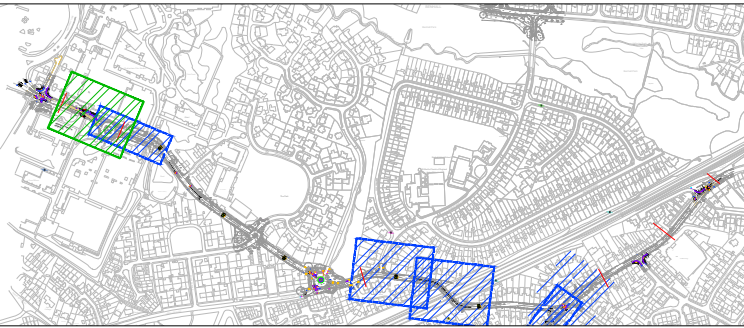

NOTES:

1. Dimensions are in metres unless otherwise stated.
2. Rediweld Black Cushion 75mm x 1.6m x 2m

Rev	Description	Date	Drawn	Checked
-----	-------------	------	-------	---------

Traffic Engineering Section Traffic & Transport Department Environment, Economy & Infrastructure Gloucestershire County Council	Shire Hall Westgate St. Gloucester GL1 2TG
--	---

Project
HATHERLEY LANE
SAFER STREETS

Title
GENERAL ARRANGEMENT

Drawing Status		TRO	
Sheet Size	Original scale	Scheme No.	
A1	1: 200	T20001	
Drawn/ Prepared by	Checked by	Approved by	
MN	OI	CS	
Drawn/ Prepared date	Checked date	Approved date	
04.09.2025	04.09.2025	04.09.2025	
Drawing No.		Revision	
T20001-4-010		—	