

ADL House,  
The Oaklands Business  
Park  
Yate, Bristol,  
BS37 5NA  
01454 332100  
Cad@adltraffic.co.uk

#### NOTES

1. PRELIMINARY DESIGN PROVIDED FOR ILLUSTRATIVE PURPOSES ONLY. ALL DETAILS ARE SUBJECT TO INCLUDING CHECKING STATUTORY SERVICE APPARATUS.
2. DO NOT SCALE FROM THIS DRAWING.
3. BACKGROUND PLAN IS BASED UPON A DIGITAL OSBASE.
4. ALL DETAILS TO BE CONFIRMED ON SITE AND ON A TOPOGRAPHICAL SURVEY.
5. ALL TRACKS ASSUME GRADIENTS AND CAMBERS DO NOT EXCEED 1:60 AND 1:40 RESPECTIVELY OTHERWISE VEHICLE MANOEUVRABILITY MAY BE AFFECTED.
6. ALL LAND OWNERSHIP DETAILS, EXTENT OF ADOPTED HIGHWAY AND RIGHTS OF WAY TO BE CONFIRMED.
7. ASSUMES ALL LANDSCAPING CAN BE ALTERED AND NO TREES ARE SUBJECT TO TPO.

© Copyright ADL Traffic and Highways Engineering Ltd

#### AMENDMENTS

REF.	DATE	DESCRIPTION


ADL Job No.

5227-108

Project  
A4135 Whiteway Hill  
Gloucestershire

Title  
Speed Survey  
Data

Date Jan 2025	Drawn WC
Checked TH	Date 28.01.25
Approved TH	Date 28.01.25
Scale NTS @ A3	Org No. 5227-108-SS

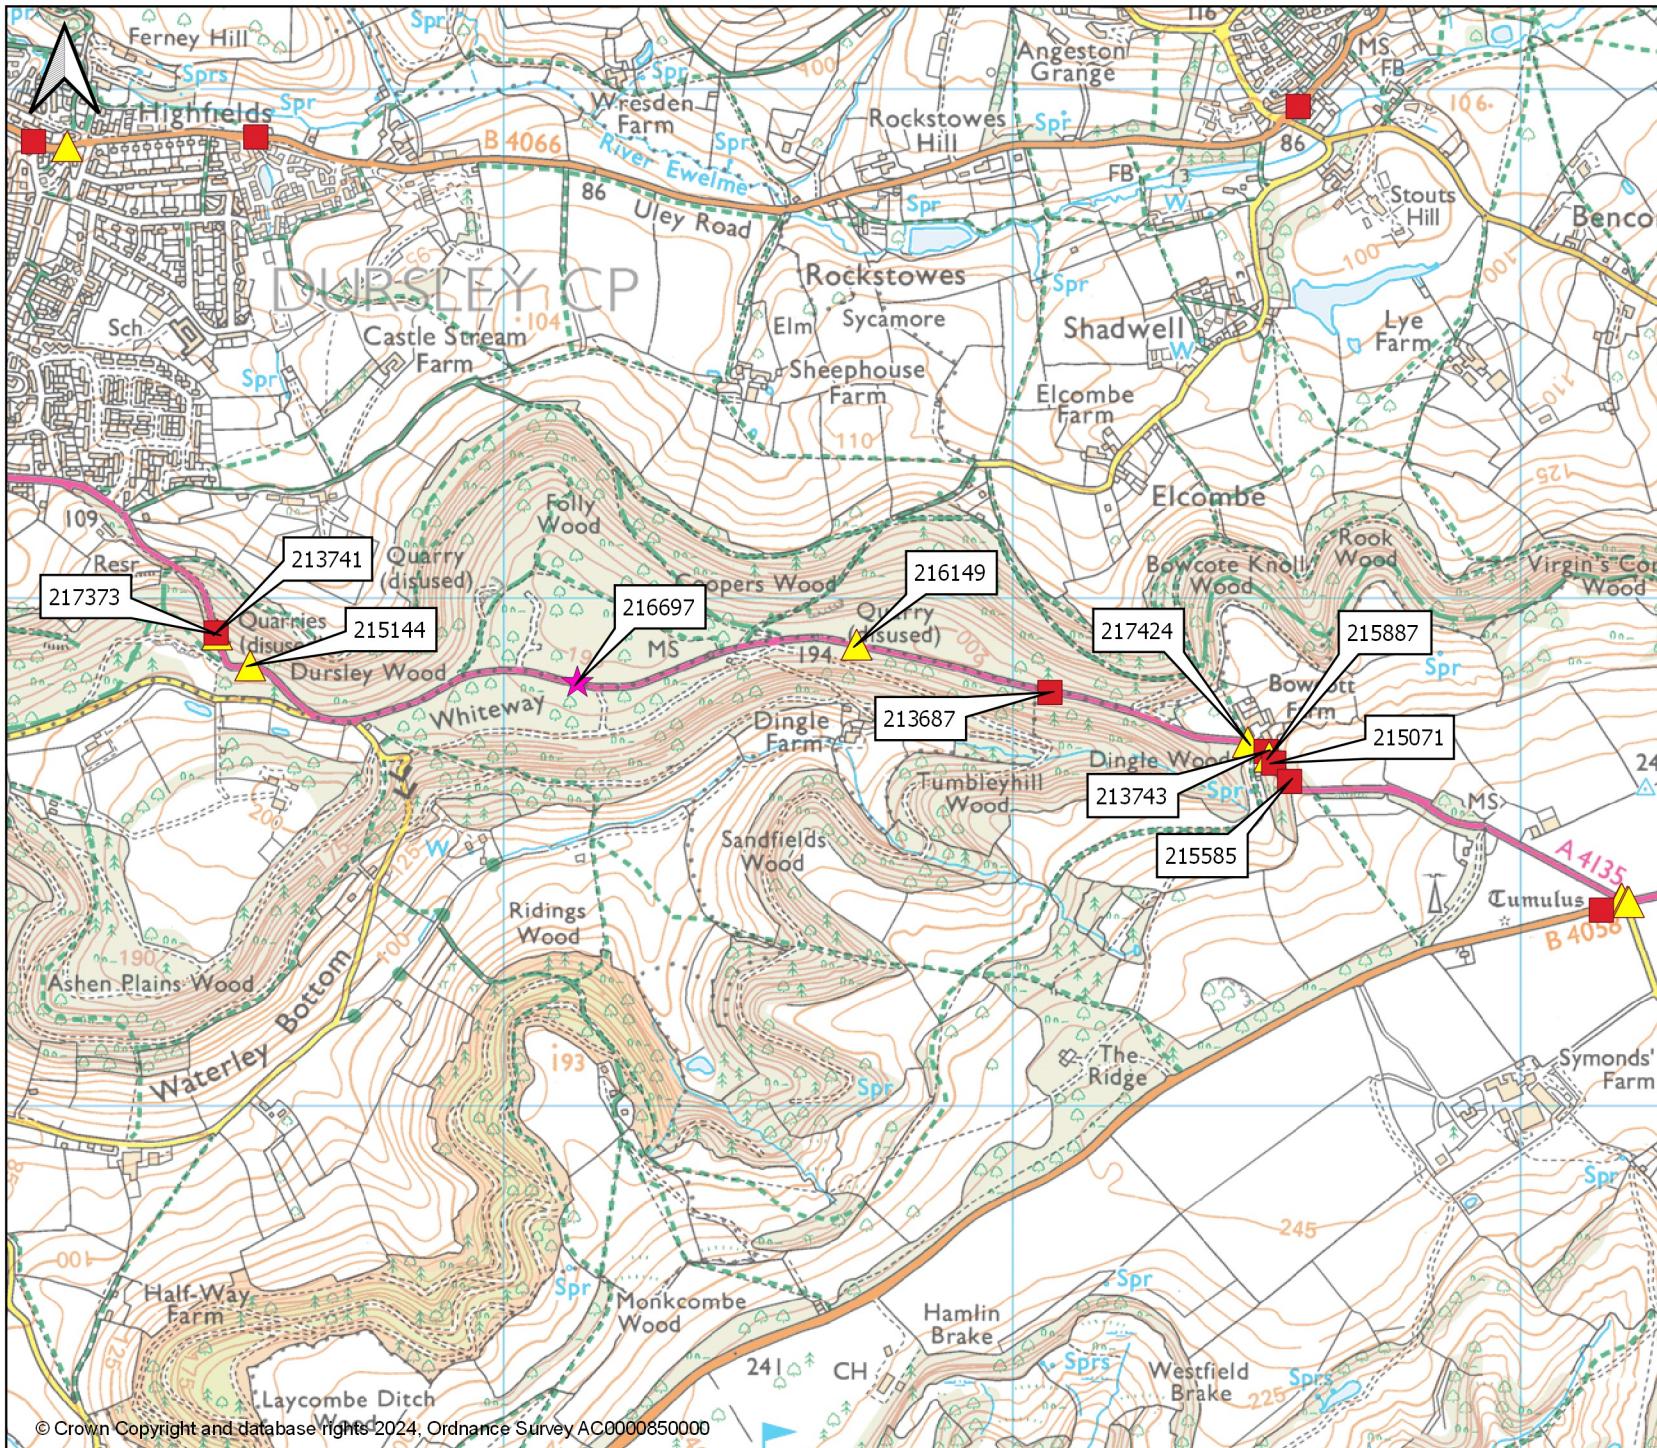

A4135 Whiteway Hill,  
Dursley Collision Plot

Date Range:

## Collisions

- ★ Fatal
- Serious
- ▲ Slight

DATE

31/10/2024  
1:14.864.06299

This map is reproduced from (or based upon ) Ordnance Survey material with the permission of Ordnance Survey on behalf of the controller of Her Majesty's Stationery Office.

© Crown Copyright and database right 2024, Ordnance Survey AC0000850000.

Unauthorised reproduction infringes Crown copyright and may lead to prosecution or civil proceedings. This information is provided by Gloucestershire County Council (the "Council") in good faith.

The Council does not make any representations or warranties of any kind, express or implied, in relation to all or any part of the Information and all warranties and representations are hereby excluded to the fullest extent permitted by law. The Information does not constitute advice and should not be relied upon in making, or refraining from making, any decision.

To the fullest extent permitted by law, the Council hereby disclaims all liability (howsoever arising) in connection with any loss and/or damage, arising out of or in connection with any use of or reliance on the Information, or any action taken (or refrained from being taken ) as a result of its use. This information is compiled from data held in the Council's live database as at the date of production The data is subject to change at any point in the future, as a result of more accurate information becoming available.

RTA2480 Detailed Collision Report

Compiled from an original report by Gloucestershire County Council

Accident Investigation and Prevention Section

Copyright Gloucestershire County Council / Gloucestershire Police

Database as at 31-OCT-24

Collisions within GLOUCESTERSHIRE

For period 01-JAN-2019 TO 30-SEP-2024

This information is provided by Gloucestershire County Council (the "Council") in good faith. The Council does not make any representations or warranties of any kind, express or implied, in relation to all or any part of the information and all warranties and representations are hereby excluded to the fullest extent permitted by law. The information does not constitute advice and should not be relied upon in making or refraining from making any decision.

To the fullest extent permitted by the law, the Council hereby disclaims all liability (howsoever arising) in connection with any loss and/or damage arising out of or in connection with any use of or reliance on the information or any action taken (or refrained from being taken) as a result of its use.

This information is compiled from data held in the Council's live database as at the date of produ

DETAILED COLLISION REPORT

Ref 213741

Severity SERIOUS

Day	FRIDAY	Date	09 AUG 2019	Time	2149
Light	DARKNESS	Weather	RAIN/WIND	Surface	WET
Grid ref	376436 196930	Major rd	A 4135	Minor rd	
Control		Junction	NOT WITHIN 20M	Speed lim	60
Lighting	NO LIGHTS	Condition	NONE	C 'way	SINGLE CWAY
UNIFI Ref	867981	Type	ZI	Hazard	NONE

LOCATION

WHITEWAY HILL (A4135)

DESCRIPTION

MOPED RIDER POSSIBLY UNDER INFLUENCE OF DRINK OR DRUNKS, COMBINED WITH WET & WINDY CONDITIONS, LOST CONTROL & FRONT WHEEL WENT ONTO WET GRASS VERGE, RESULTING IN COLLISION WITH A REFLECTIVE MARKER BOLLARD.

VEHICLE DETAILS

No	Type	Manoeuvre	From-to	Driver	Age
1	M'cycle over 50cc up to 125cc	GO AHEAD OTHER	S N		29

CASUALTY DETAILS

No	Severity	Casualty Age	Veh	Further Details
1	SERIOUS	29	1	DRIVER

DETAILED COLLISION REPORT

Ref 213687

Severity SERIOUS

Day	SATURDAY	Date	09 NOV 2019	Time	1542
Light	DAYLIGHT	Weather	RAIN	Surface	FLOOD
Grid ref	378075 196813	Major rd	A 4135	Minor rd	
Control		Junction	NOT WITHIN 20M	Speed lim	60
Lighting	LIGHTS	Condition	NONE	C'way	SINGLE CWAY
UNIFI Ref	905400	Type	ZI	Hazard	NONE

LOCATION

A4135 WHITEWAY HIL, DURSLEY

DESCRIPTION

LARGE PUDDLE OVER MAJORITY OF ONE SIDE OF RD & UNAVOIDABLE.. V1 SCOOTER HIT PUDDLE, CAUSING IT TO AQUAPLANE & LOSE CONTROL ONTO WRONG SIDE OF RD. V1 HAD HEAD ON COLLISION V2 (MINOR DAMAGE). RIDER SUSPECTED BROKEN ARM.

VEHICLE DETAILS

No	Type	Manoeuvre	From-to	Driver	Age
1	M'cycle - unknown cc	GO AHEAD OTHER	E W		41
2	Car	GO AHEAD OTHER	W E		62

CASUALTY DETAILS

No	Severity	Casualty Age	Veh	Further Details
1	SERIOUS	41	1	DRIVER

DETAILED COLLISION REPORT

Ref	213743	Severity	SERIOUS
Day	WEDNESDAY	Date	27 NOV 2019
Light	DAYLIGHT	Weather	RAIN
Grid ref	378500 196697	Major rd	A 4135
Control		Junction	NOT WITHIN 20M
Lighting	LIGHTS	Condition	NONE
UNIFI Ref	903187	Type	I
		Minor rd	
		Speed lim	60
		C'way	SINGLE CWAY
		Hazard	NONE

LOCATION

WHITEWAY (A4135) (POLICE PLOTTED NEAR RIDGE FARM)

DESCRIPTION

V1 WAS TRAVELLING UP THE HILL AWAY FROM DURSLEY, WHEN IT MOUNTED VERGE TO THE NEARSIDE CAUSING VEHICLE TO FLIP OVER ONTO ITS SIDE.

VEHICLE DETAILS

No	Type	Manoeuvre	From-to	Driver Age
1	Car	GO AHEAD RH BEND	E W	52

CASUALTY DETAILS

No	Severity	Casualty Age	Veh	Further Details
1	SERIOUS	52	1	DRIVER

DETAILED COLLISION REPORT

Ref 215071

Severity SERIOUS

Day	THURSDAY	Date	14 OCT 2021	Time	1430
Light	DAYLIGHT	Weather	FINE	Surface	DRY
Grid ref	378515 196674	Major rd	A 4135	Minor rd	
Control		Junction	NOT WITHIN 20M	Speed lim	60
Lighting	LIGHTS	Condition	NONE	C'way	SINGLE CWAY
UNIFI Ref	1098483	Type	ZI	Hazard	NONE

LOCATION

A4135 WHITEWAY HILL, NEAR DURSLEY

DESCRIPTION

V1 MOTORBIKE COLLIDED INTO A TREE. NO SIGNS OF ANY OTHER VEHIS INVOLVED. V1 COMING DOWN HILL & LEFT RD ON OFFSIDE. BIKE WAS WEDGED BETWEEN 2 TREES. RIDER THROWN APPROX 20 FEET DOWN EMBANKMENT. POSS SUICIDE ATTEMPT.

VEHICLE DETAILS

No	Type	Manoeuvre	From-to	Driver Age
1	M'cycle over 50cc up to 125cc	GO AHEAD OTHER	SE NW	18

CASUALTY DETAILS

No	Severity	Casualty Age	Veh	Further Details
1	SERIOUS	18	1	DRIVER

DETAILED COLLISION REPORT

Ref	215144	Severity	SLIGHT
-----	--------	----------	--------

Day	MONDAY	Date	08 NOV 2021	Time	1631
Light	DAYLIGHT	Weather	FOG	Surface	WET
Grid ref	376503 196866	Major rd	A 4135	Minor rd	
Control		Junction	NOT WITHIN 20M	Speed lim	60
Lighting	LIGHTS	Condition	NONE	C'way	SINGLE CWAY
UNIFI Ref	1107406	Type	AI	Hazard	

LOCATION

WHITEWAY HILL (A4135), NEAR DURSLEY

DESCRIPTION

V1 TRAV DOWN HILL WHEN A DEER RAN OUT OF WOODS, STRAIGHT INTO PATH OF V1.  
 DRIVER SWERVED TO MISS THE DEER AND ENDED UP LEAVING THE ROAD NEAR SIDE ENDING UP  
 IN A DITCH AND HITTING A TREE, COMING TO A STOP. TREE UPROOTED.

VEHICLE DETAILS

No	Type	Manoeuvre	From-to	Driver	Age
1	Car	GO AHEAD OTHER	E W		76

CASUALTY DETAILS

No	Severity	Casualty Age	Veh	Further Details
1	SLIGHT	76	1	DRIVER

DETAILED COLLISION REPORT

Ref 215585

Severity SERIOUS

Day	THURSDAY	Date	12 MAY 2022	Time	0117
Light	DARKNESS	Weather	FINE	Surface	DRY
Grid ref	378546 196638	Major rd	A 4135	Minor rd	
Control		Junction	NOT WITHIN 20M	Speed lim	60
Lighting	NO LIGHTS	Condition	NONE	C 'way	SINGLE CWAY
UNIFI Ref	1176101	Type	I	Hazard	NONE

LOCATION

A4135 BETWEEN TETBURY AND CAM ON BEND (POLICE PLOTTED ON WHITEWAY HILL)

DESCRIPTION

V1 DRIVER TRAV TOWARDS CAM FROM TETBURY AND HAS COME OFF THE ROAD WHILST NEGOTIATING THE BEND. V1 HAS POTENTIALLY ROLLED MULTIPLE TIMES, GOING DOWN AN EMBANKMENT. SUBSTANTIAL DAMAGE, AIRBAGS WERE DEPLOYED.

VEHICLE DETAILS

No	Type	Manoeuvre	From-to	Driver Age
1	Car	GO AHEAD RH BEND	SE NW	39

CASUALTY DETAILS

No	Severity	Casualty Age	Veh	Further Details
1	SERIOUS	39	1	DRIVER

DETAILED COLLISION REPORT

Ref	215887	Severity	SLIGHT
Day	MONDAY	Date	05 SEP 2022
Light	DAYLIGHT	Weather	RAIN
Grid ref	378506 196687	Major rd	A 4135
Control		Junction	NOT WITHIN 20M
Lighting	LIGHTS	Condition	NONE
UNIFI Ref	1215927	Type	IT
		Minor rd	
		Speed lim	60
		C'way	SINGLE CWAY
		Hazard	NONE

LOCATION

A4135 WHITEWAY HILL, DURSLEY

DESCRIPTION

V1 TRAV UPHILL, DRIVER ALLEGES A TRANSIT CONNECT VAN TRAV IN OPP DIR WAS SWERVING ACROSS THE RD & AS IT APPROACHED THE APEX, IT HAS GONE WIDE ROUND LH BEND. V1 WENT TO AVOID IT, CROSSED ONTO GRASS VERGE ON ITS N/S & HIT STONE & TRE

VEHICLE DETAILS

No	Type	Manoeuvre	From-to	Driver Age
1	Car	GO AHEAD RH BEND	NW SE	22

CASUALTY DETAILS

No	Severity	Casualty Age	Veh	Further Details
1	SLIGHT	22	1	DRIVER

DETAILED COLLISION REPORT

Ref 216149

Severity SLIGHT

Day	SUNDAY	Date	04 DEC 2022	Time	0020
Light	DARKNESS	Weather	FINE	Surface	DRY
Grid ref	377695 196907	Major rd	A 4135	Minor rd	
Control		Junction	NOT WITHIN 20M	Speed lim	60
Lighting	NO LIGHTS	Condition	NONE	C'way	SINGLE CWAY
UNIFI Ref	1249612	Type	I	Hazard	NONE

LOCATION

A4135 WHITEWAY HILL, WOODMANCOTE, DURSLEY, GLOUCESTERSHIRE

DESCRIPTION

THE DRIVER OF V1 HAS BEEN TRAVELLING ON THE A4135 AWAY FROM DURSLEY, IN THE GENERAL DIRECTION OF TETBURY, WHEN THEY LEFT THE ROAD TO THE NEARSIDE, COLLIDING WITH MULTIPLE TREES.

VEHICLE DETAILS

No	Type	Manoeuvre	From-to	Driver Age
1	Car	GO AHEAD OTHER	NW SE	27

CASUALTY DETAILS

No	Severity	Casualty Age	Veh	Further Details
1	SLIGHT	27	1	DRIVER

DETAILED COLLISION REPORT

Ref	216697	Severity	FATAL
Day	WEDNESDAY	Date	14 JUN 2023
Light	DAYLIGHT	Weather	FINE
Grid ref	377146 196832	Major rd	A 4135
Control		Junction	NOT WITHIN 20M
Lighting	LIGHTS	Condition	NONE
UNIFI Ref	1318751	Type	ZI
		Minor rd	
		Speed lim	60
		C'way	SINGLE CWAY
		Hazard	NONE

LOCATION

A4135 WHITEWAY HILL, WOODMANCOTE, NEAR DURSLEY

DESCRIPTION

SINGLE VEHICLE MOTORCYCLE COLLISION. V1 TRAVELLING FROM B4058 DOWN A4135 TOWARDS DURSLEY. BEYOND ROUND HOUSE, V1 COLLIDED WITH A TREE ON THE NEARSIDE BY A RIGHT HAND BEND.

VEHICLE DETAILS

No	Type	Manoeuvre	From-to	Driver Age
1	M'cycle over 500cc	GO AHEAD OTHER	E W	60

CASUALTY DETAILS

No	Severity	Casualty Age	Veh	Further Details
1	FATAL	60	1	DRIVER

DETAILED COLLISION REPORT

Ref	217373	Severity	SLIGHT
-----	--------	----------	--------

Day	THURSDAY	Date	01 FEB 2024	Time	0839
Light	DAYLIGHT	Weather	FINE	Surface	DRY
Grid ref	376438 196927	Major rd	A 4135	Minor rd	
Control		Junction	NOT WITHIN 20M	Speed lim	60
Lighting	LIGHTS	Condition	NONE	C'way	SINGLE CWAY
UNIFI Ref	1406004	Type	I	Hazard	NONE

LOCATION

A4135 WHITEWAY HILL, WOODMANCOTE, DURSLEY VERY SLIGHT RIGHT HAND CURVE

DESCRIPTION

V1 TRAV TOWARDS DURSLEY. V1 DRIVER STATED THAT TYRE STARTED TO WOBBLE. DRIVER TURNED WHEEL TO COUNTER IT. WHEEL WENT FULLY LOCKED TO RIGHT HAND SIDE & V1 CAME OFF THE ROAD TO THE RIGHT.

VEHICLE DETAILS

No	Type	Manoeuvre	From-to	Driver Age
1	Car	GO AHEAD OTHER	SE NW	23

CASUALTY DETAILS

No	Severity	Casualty Age	Veh	Further Details
1	SLIGHT	23	1	DRIVER

DETAILED COLLISION REPORT

Ref 217424

Severity SLIGHT

Day	THURSDAY
Light	DARKNESS

Date	22 FEB 2024
Weather	RAIN

Time	1955
Surface	WET

Grid ref	378464	196715
Control		

Major rd	A 4135
Junction	NOT WITHIN 20M

Minor rd	
Speed lim	60

Lighting	NO LIGHTS
UNIFI Ref	1413057

Condition	MUD
Type	I

C'way	SINGLE CWAY
Hazard	NONE

LOCATION

A4135 WHITEWAY HILL, WOODMANCOTE, DURSLEY

DESCRIPTION

V1 HAS BEEN TRAVELLING DOWN A4135 WHITEWAY HILL TOWARDS DURSLEY. V1 HAS LOST CONTROL ON DOWNHILL SECTION AND HAS LOCKED THE BRAKES, CAUSING IT TO UNDERSTEER.

V1 HAS COLLIDED WITH A TREE STUMP AND OVERTURNED.

VEHICLE DETAILS

No	Type	Manoeuvre	From-to	Driver Age
1	Car	GO AHEAD RH BEND	W E	25

CASUALTY DETAILS

No	Severity	Casualty Age	Veh	Further Details
1	SLIGHT	25	1	DRIVER