


DO NOT SCALE

Millimetres

0 10 100

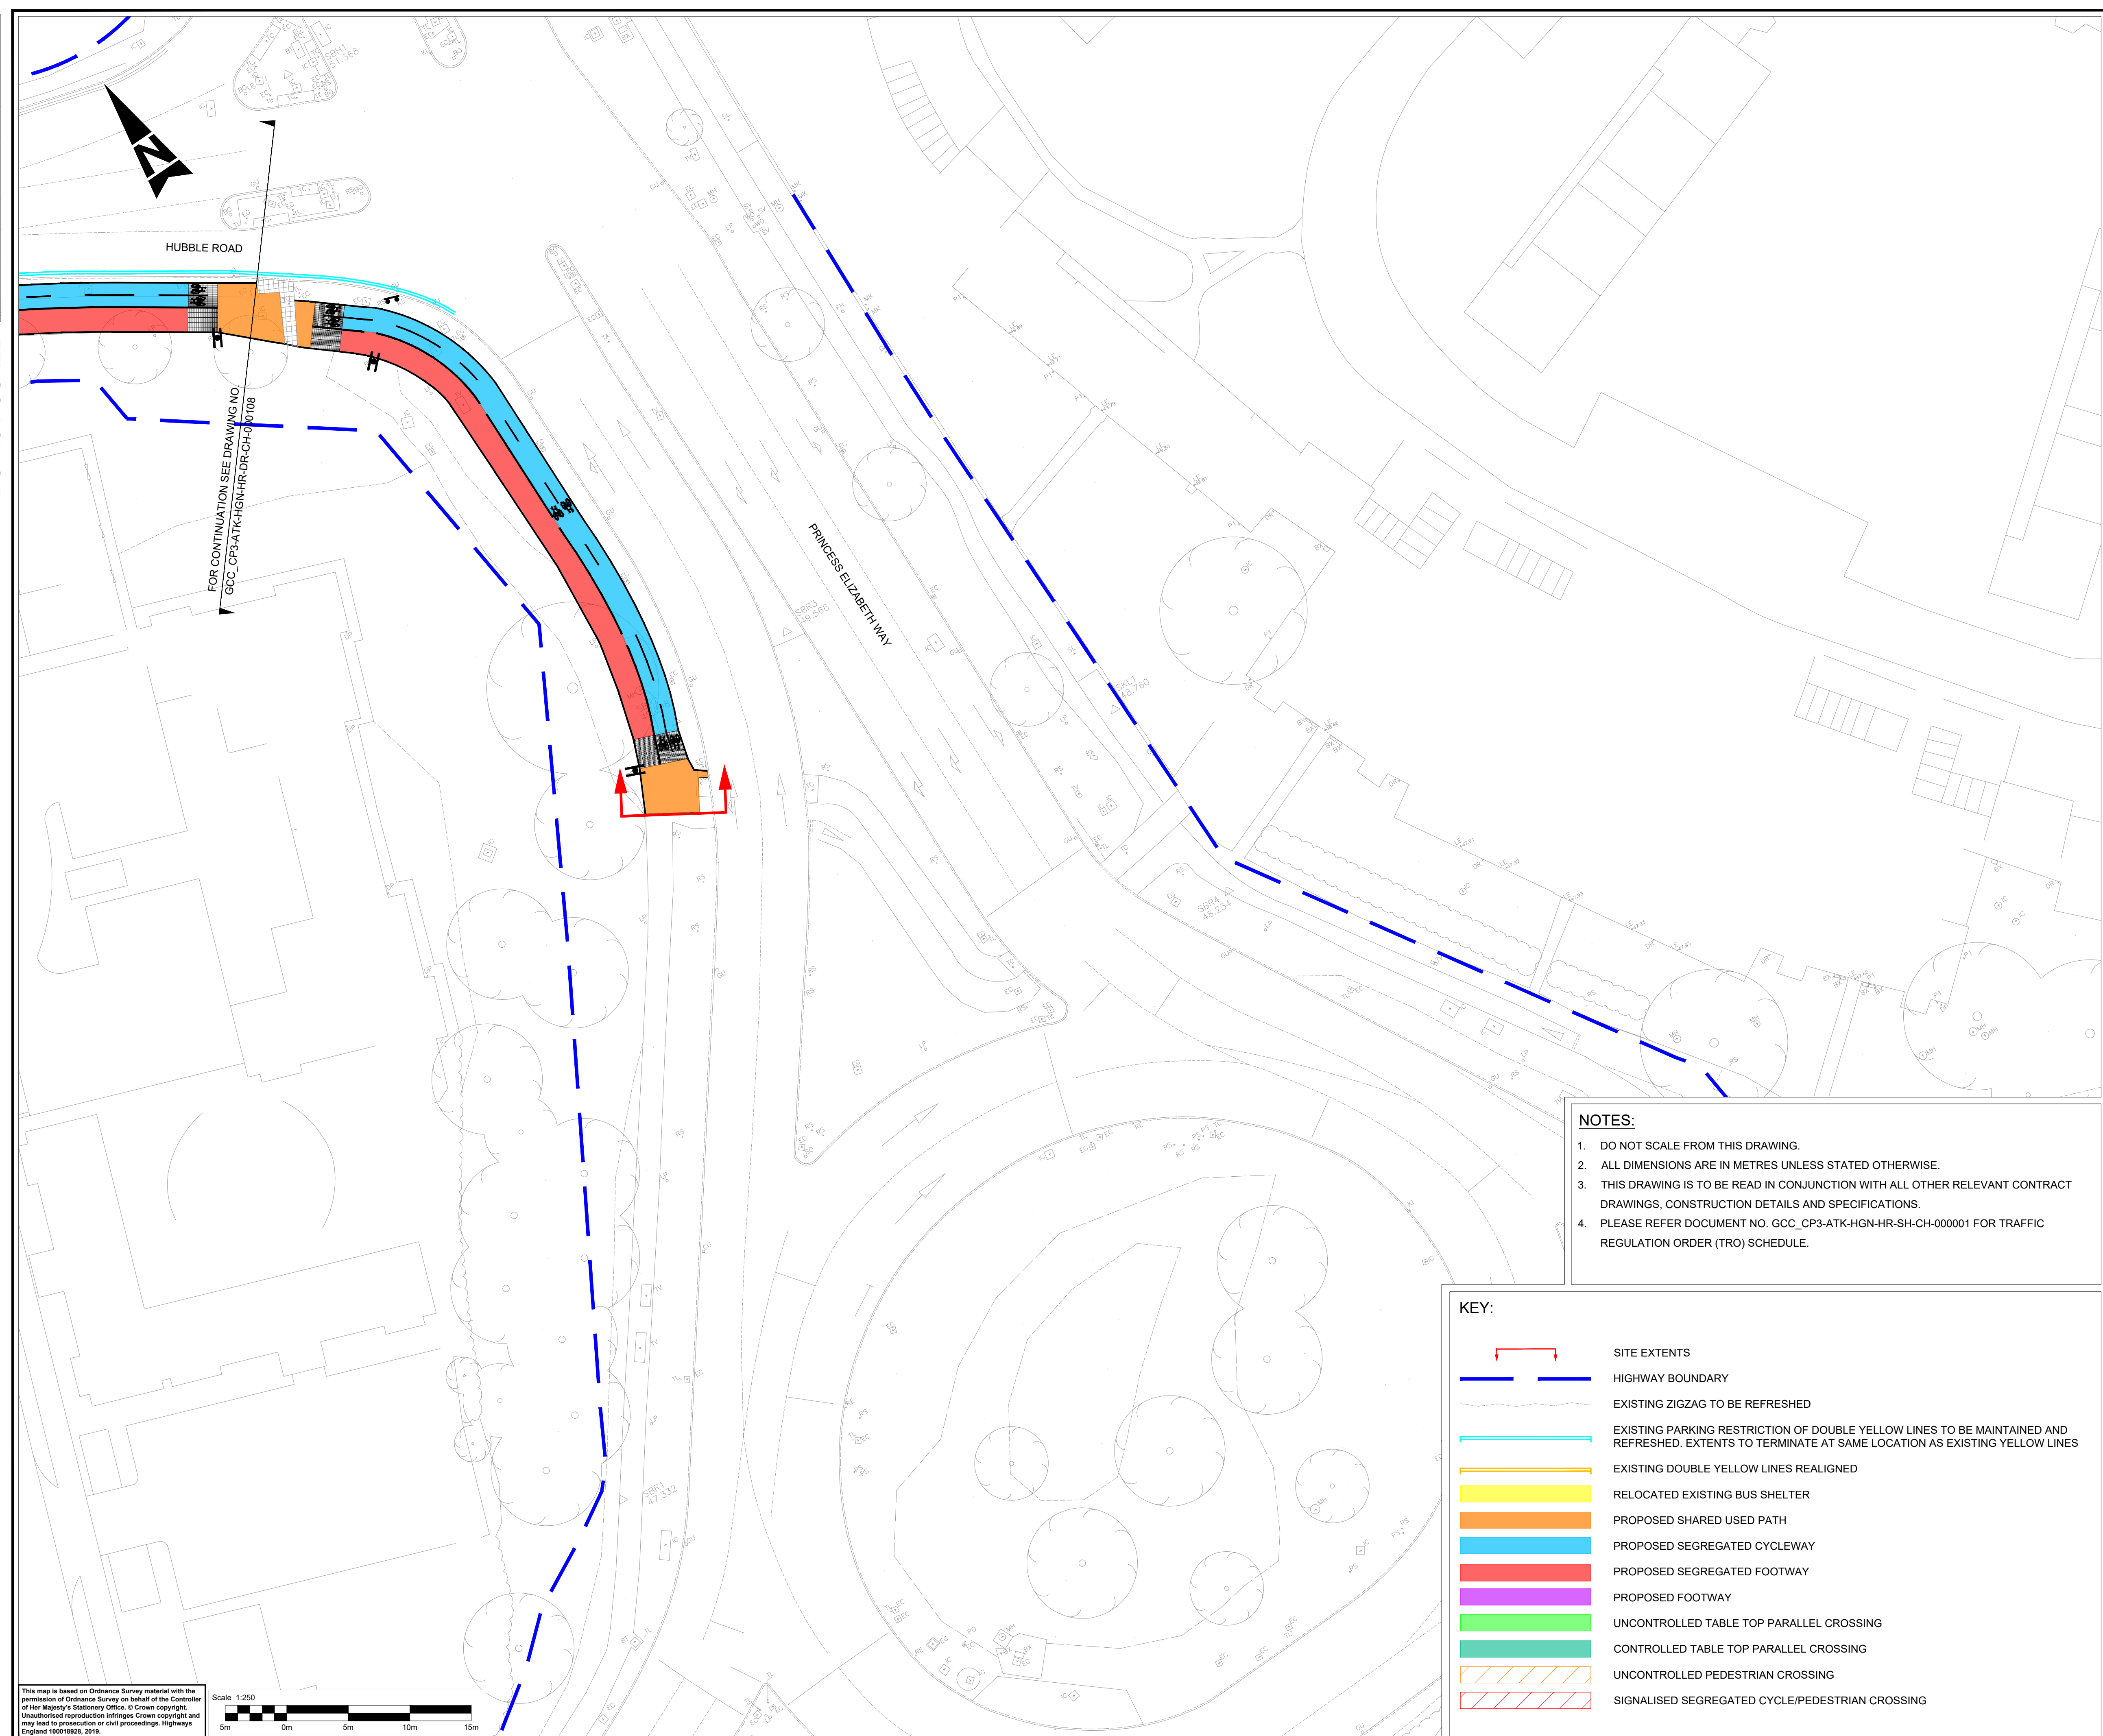

This map is based on Ordnance Survey material with the permission of Ordnance Survey on behalf of the Controller of Her Majesty's Stationery Office. © Crown copyright. Unauthorised reproduction infringes Crown copyright and may lead to prosecution or civil proceedings. Highways England 100018928, 2019.


Scale 1:250

A horizontal scale bar with alternating black and white segments. Below the bar, the markings are 5m, 0m, 5m, 10m, and 15m.

NOTES:

1. DO NOT SCALE FROM THIS DRAWING.
2. ALL DIMENSIONS ARE IN METRES UNLESS STATED OTHERWISE.
3. THIS DRAWING IS TO BE READ IN CONJUNCTION WITH ALL OTHER RELEVANT CONTRACT DRAWINGS, CONSTRUCTION DETAILS AND SPECIFICATIONS.
4. PLEASE REFER DOCUMENT NO. GCC_CP3-ATK-HGN-HR-SH-CH-000001 FOR TRAFFIC REGULATION ORDER (TRO) SCHEDULE.

	SITE EXTENTS
	HIGHWAY BOUNDARY
	EXISTING ZIGZAG TO BE REFRESHED
	EXISTING PARKING RESTRICTION OF DOUBLE YELLOW LINES TO BE MAINTAINED AND REFRESHED. EXTENTS TO TERMINATE AT SAME LOCATION AS EXISTING YELLOW LINES
	EXISTING DOUBLE YELLOW LINES REALIGNED
	RELOCATED EXISTING BUS SHELTER
	PROPOSED SHARED USED PATH
	PROPOSED SEGREGATED CYCLEWAY
	PROPOSED SEGREGATED FOOTWAY
	PROPOSED FOOTWAY
	UNCONTROLLED TABLE TOP PARALLEL CROSSING
	CONTROLLED TABLE TOP PARALLEL CROSSING
	UNCONTROLLED PEDESTRIAN CROSSING
	SIGNALISED SEGREGATED CYCLE/PEDESTRIAN CROSSING

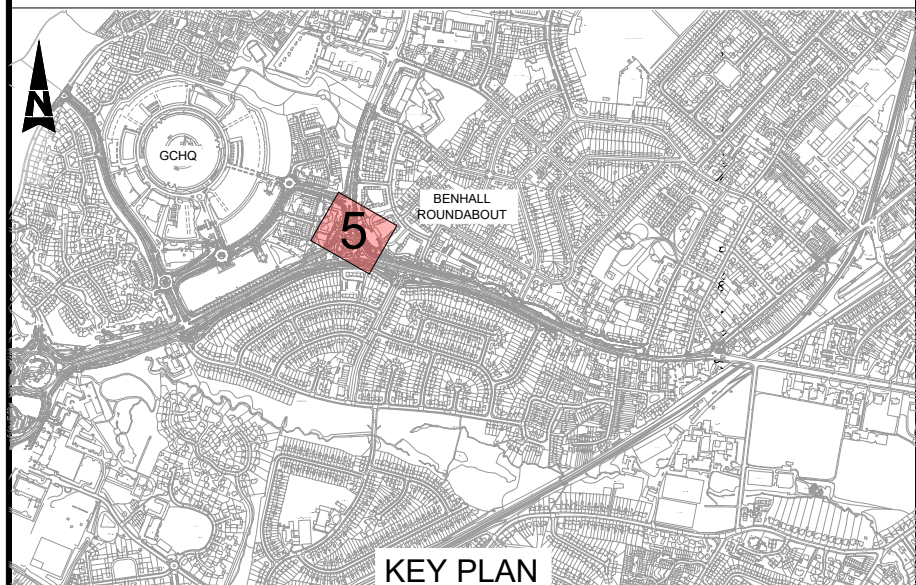

SAFETY, HEALTH AND ENVIRONMENTAL INFORMATION

In addition to the hazards/risks normally associated with the types of work detailed on this drawing, note the following significant residual risks (Reference shall also be made to the design hazard log).

Construction

Maintenance / Cleaning

Use

Decommissioning / Demolition

Description						
Status	Revision	Drawn	Checked	Reviewed	Authorised	Issue Date
Description						
Status	Revision	Drawn	Checked	Reviewed	Authorised	Issue Date
Description						
Status	Revision	Drawn	Checked	Reviewed	Authorised	Issue Date
Description FIRST ISSUE						

Status	Revision	Drawn	Checked	Reviewed	Authorised	Issue Date
A2	---	SS	JM	SD	NR	18/10/21
Description						
Updated as per comments						
Status	Revision	Drawn	Checked	Reviewed	Authorised	Issue Date
A1		SS	SD	DR	NR	25/01/22

Drawing Suitability	Status
APPROVED - PUBLISHED	A1


SNC • LAVALIN
ATKINS
Member of the SNC-Lavalin Group
Copyright © SNC Lavalin (2019)

5th Floor, Block 5
Shire Hall
Bearland
Gloucester
GL1 2TH
Tel : 08000 514514
www.atkinsglobal.com

Client

 Gloucestershire
COUNTY COUNCIL

Project Title	WEST OF CHELTENHAM TRANSPORT IMPROVEMENT SCHEME PHASE 3 AND 4
---------------	---

Drawing Title

HUBBLE ROAD SECTION 4

Drawing Number									
Project			Originator			Volume			
GCC_CP3			- ATK			- HGN -			
HR			- DR -			CH - 000109			
Location			Type		Role		Number		
Original	A1	Scale: 1:250	Project	5188790	Sheet: 4	of 4	Rev:	C02	