


DO NOT SCALE

Millimetres

0 10 100

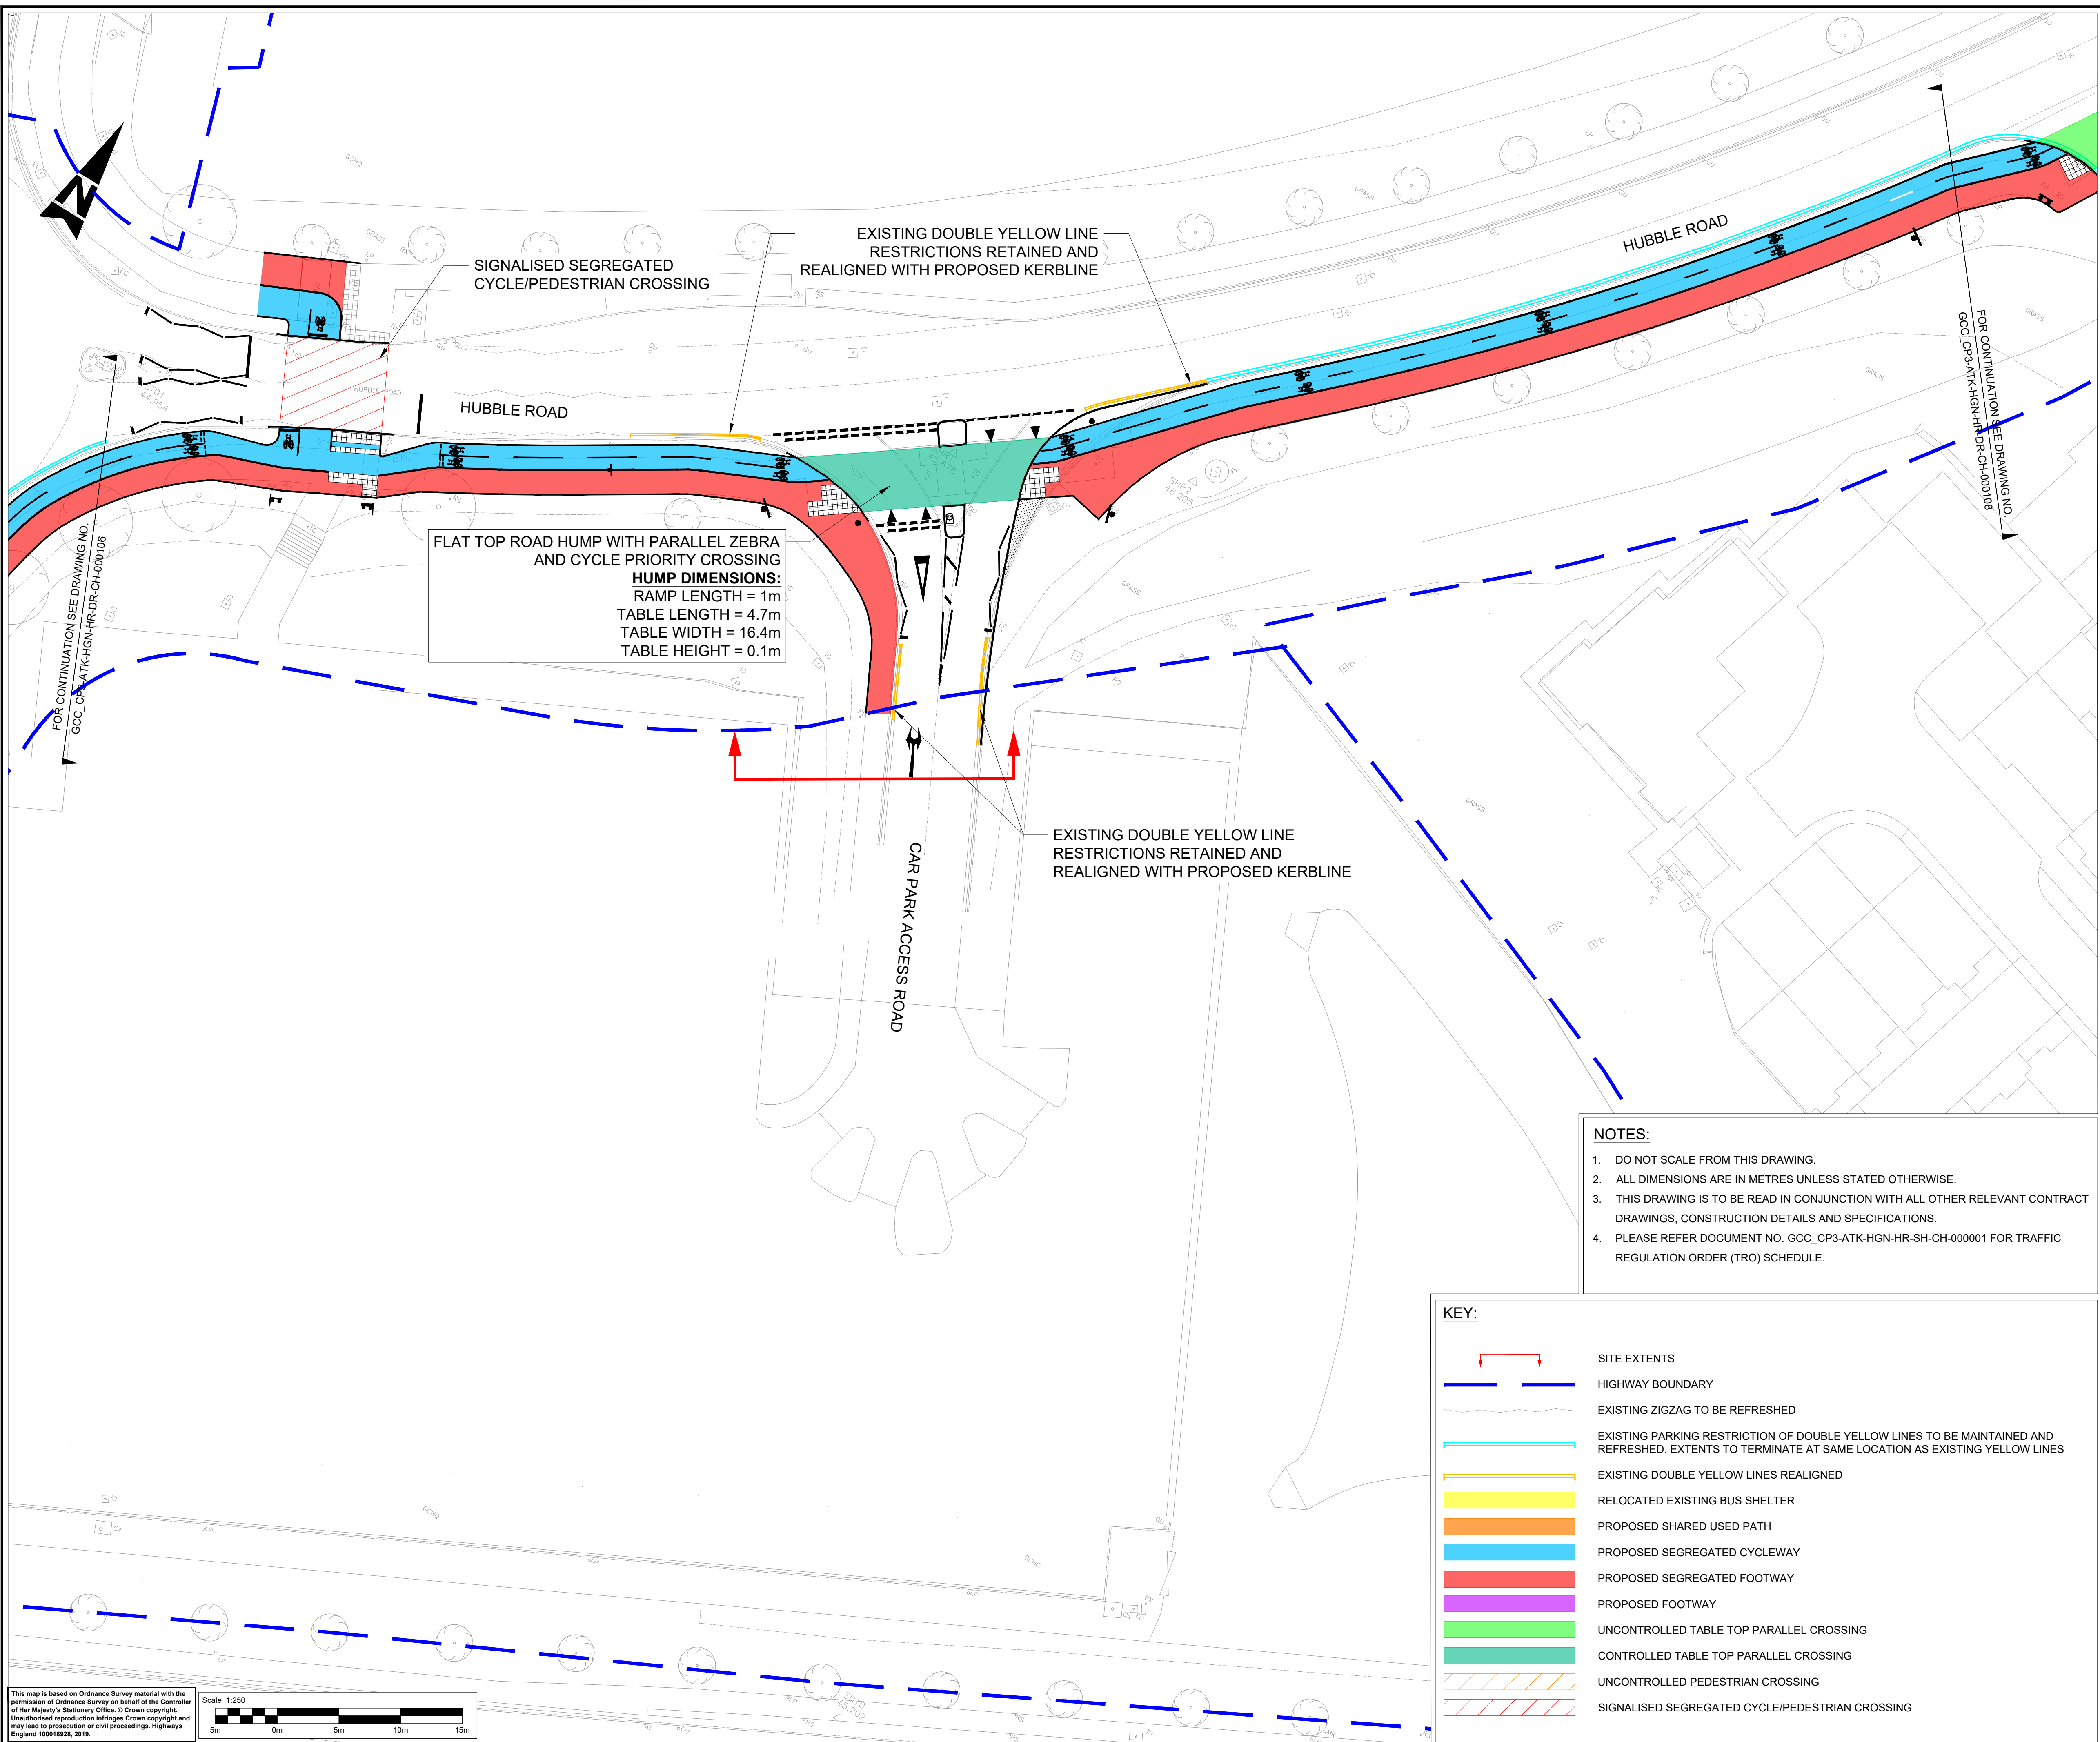


NOTES:

- DO NOT SCALE FROM THIS DRAWING.
- ALL DIMENSIONS ARE IN METRES UNLESS STATED OTHERWISE.
- THIS DRAWING IS TO BE READ IN CONJUNCTION WITH ALL OTHER RELEVANT CONTRACT DRAWINGS, CONSTRUCTION DETAILS AND SPECIFICATIONS.
- PLEASE REFER DOCUMENT NO. GCC_CP3-ATK-HGN-HR-SH-CH-000001 FOR TRAFFIC REGULATION ORDER (TRO) SCHEDULE.

KEY:

- SITE EXTENTS
- HIGHWAY BOUNDARY
- EXISTING ZIGZAG TO BE REFRESHED
- EXISTING PARKING RESTRICTION OF DOUBLE YELLOW LINES TO BE MAINTAINED AND REFRESHED. EXTENTS TO TERMINATE AT SAME LOCATION AS EXISTING YELLOW LINES
- EXISTING DOUBLE YELLOW LINES REALIGNED
- RELOCATED EXISTING BUS SHELTER
- PROPOSED SHARED USED PATH
- PROPOSED SEGREGATED CYCLEWAY
- PROPOSED SEGREGATED FOOTWAY
- PROPOSED FOOTWAY
- UNCONTROLLED TABLE TOP PARALLEL CROSSING
- CONTROLLED TABLE TOP PARALLEL CROSSING
- UNCONTROLLED PEDESTRIAN CROSSING
- SIGNALISED SEGREGATED CYCLE/PEDESTRIAN CROSSING

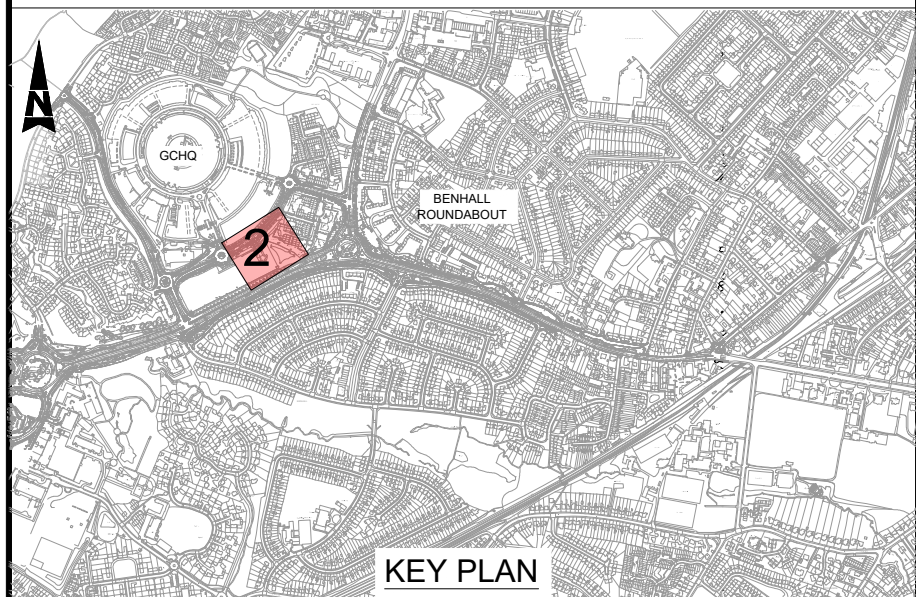

SAFETY, HEALTH AND ENVIRONMENTAL INFORMATION

In addition to the hazards/risks normally associated with the types of work detailed on this drawing, note the following significant residual risks (Reference shall also be made to the design hazard log).

Construction

Maintenance / Cleaning

Use

Decommissioning / Demolition

Description

Status	Revision	Drawn	Checked	Reviewed	Authorised	Issue Date
--------	----------	-------	---------	----------	------------	------------

Description

Status	Revision	Drawn	Checked	Reviewed	Authorised	Issue Date
--------	----------	-------	---------	----------	------------	------------

Description

Status	Revision	Drawn	Checked	Reviewed	Authorised	Issue Date
--------	----------	-------	---------	----------	------------	------------

Description

FIRST ISSUE

Status	Revision	Drawn	Checked	Reviewed	Authorised	Issue Date
--------	----------	-------	---------	----------	------------	------------

Description

Updated as per comments

Status	Revision	Drawn	Checked	Reviewed	Authorised	Issue Date
--------	----------	-------	---------	----------	------------	------------

Description

APPROVED - PUBLISHED

A1

**SNC-LAVALIN
ATKINS**

Member of the SNC-Lavalin Group
Copyright © SNC Lavalin (2019)

5th Floor, Block 5
Shire Hall
Bearland
Gloucester
GL1 2TH
Tel : 08000 514514

www.atkinsglobal.com



Project Title
**WEST OF CHELTENHAM TRANSPORT
IMPROVEMENT SCHEME PHASE 3 AND 4**

Drawing Title
HUBBLE ROAD SECTION 2

Drawing Number	Project	Originator	Volume
GCC_CP3	HR	ATK - HGN -	- DR - CH - 000107
Location	Original	Scale	Project Ref. No.
A1	A1	1:250	g188790
Sheet	Rev	of	C02
2		4	