
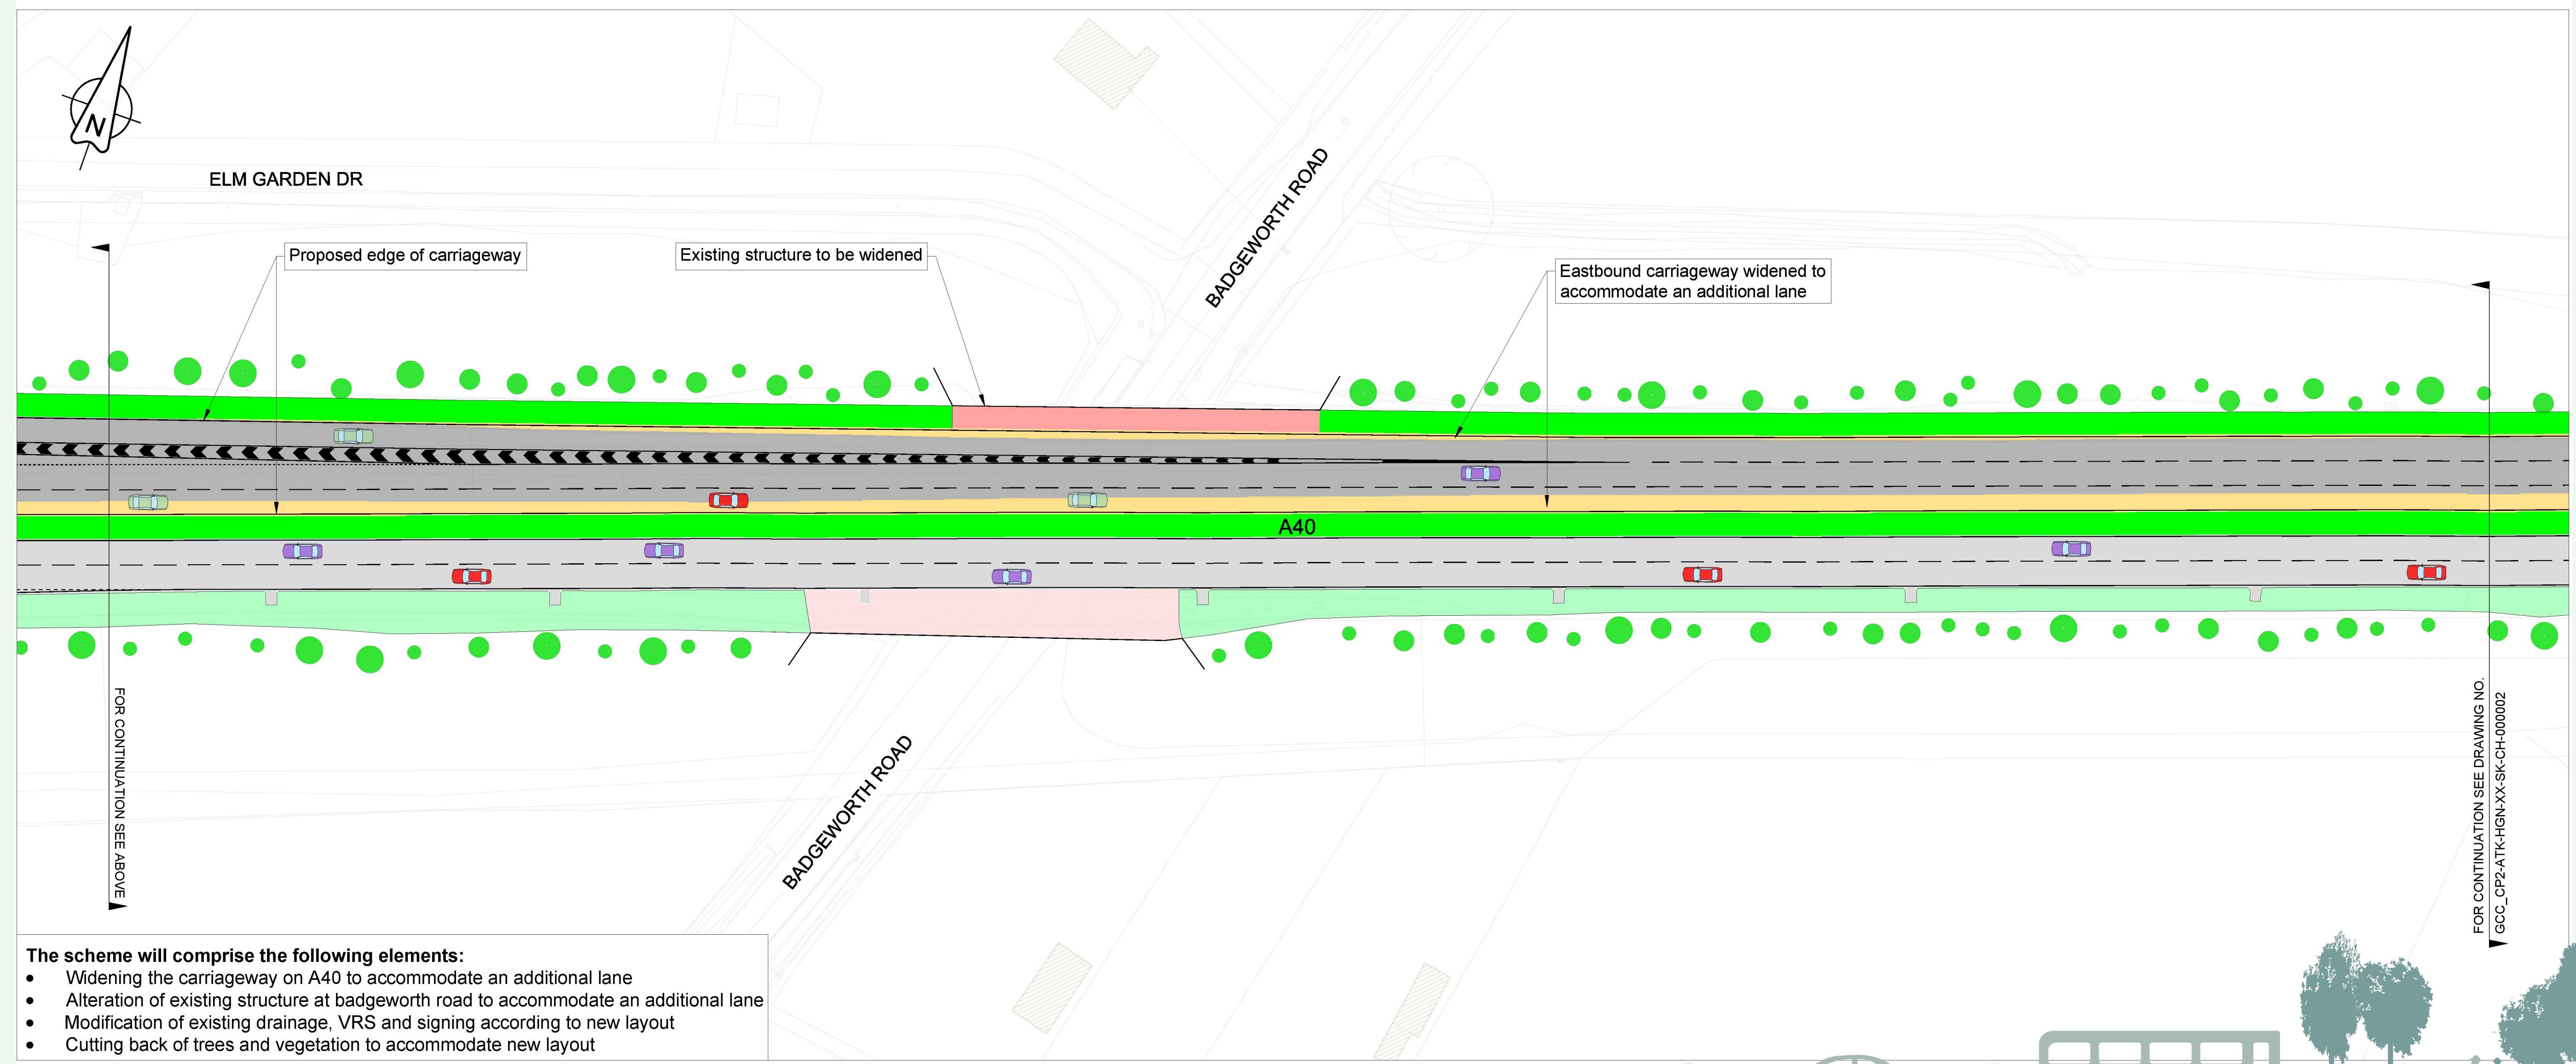


Detailed Design

West of Cheltenham Transport Improvement Scheme UK Cyber Business Park - Phases 1 & 2

Phase 2

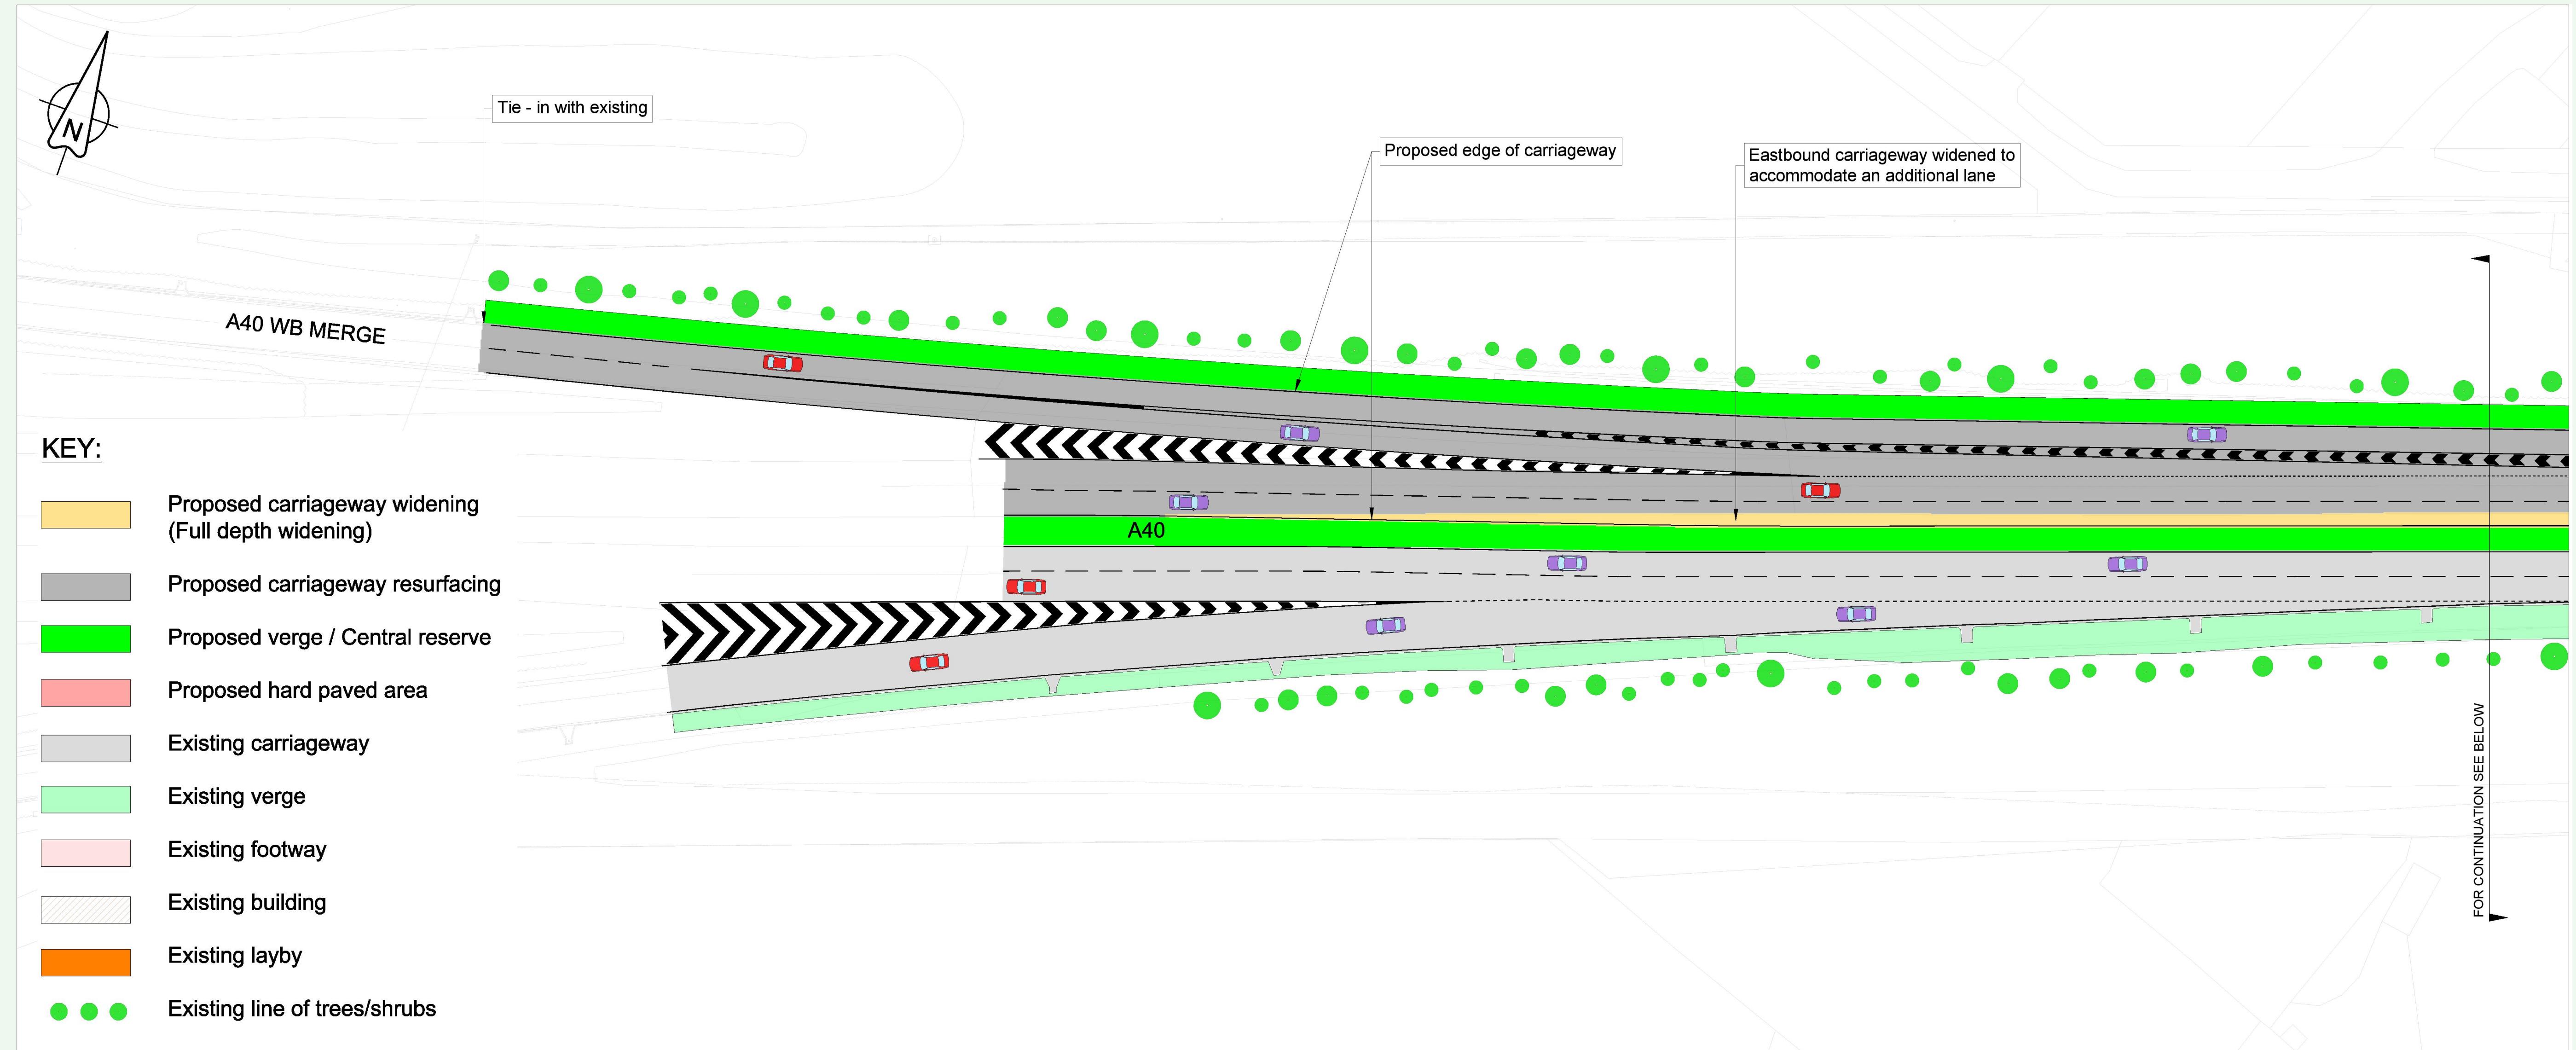

- Widening the carriageway on A40 to accommodate an additional lane
- Alteration of existing structure at Badgeworth road to accommodate an additional lane
- Modification of existing drainage, VRS and signing according to new layout
- Cutting back of trees and vegetation to accommodate new layout