

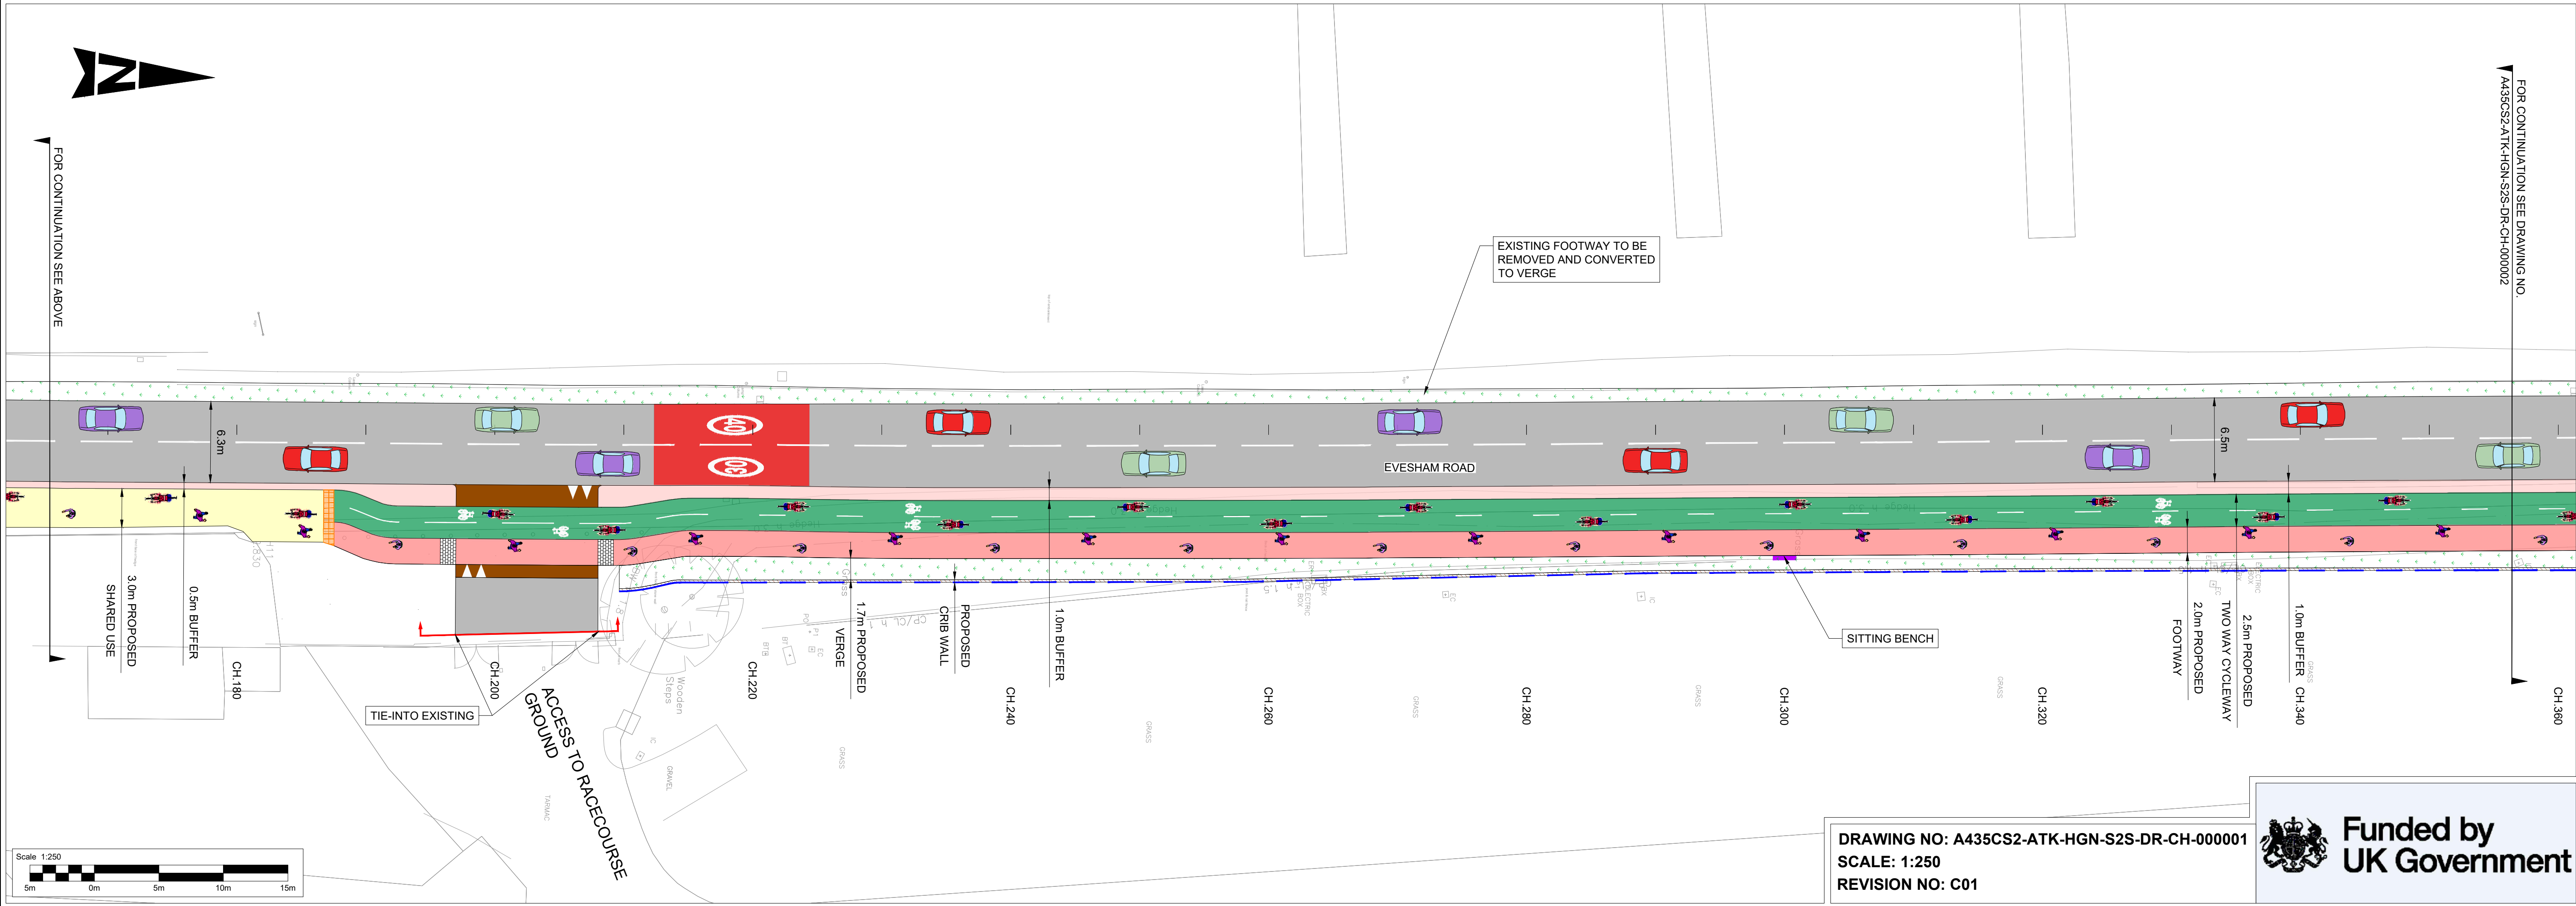


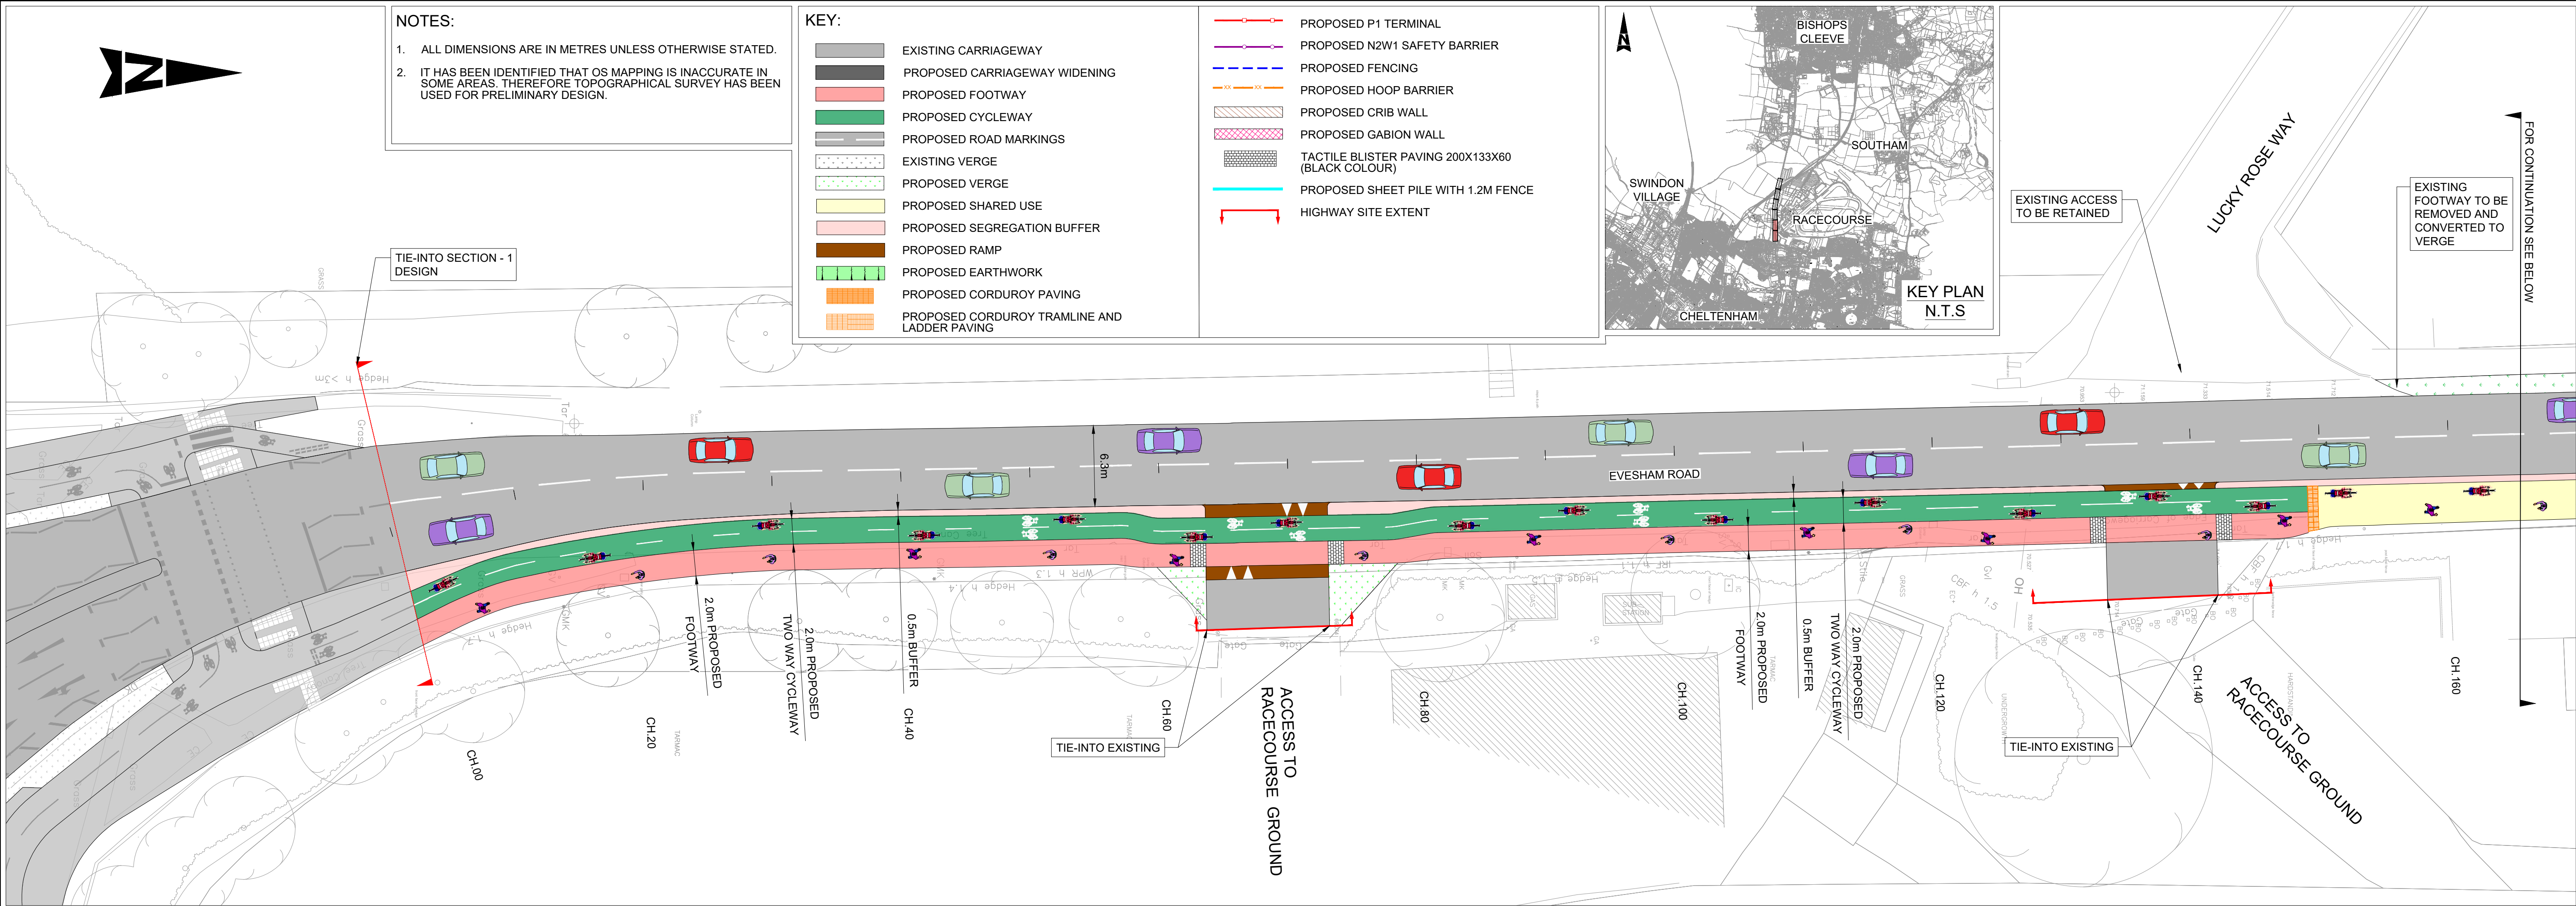

NOTES:

1. ALL DIMENSIONS ARE IN METRES UNLESS OTHERWISE STATED.
2. IT HAS BEEN IDENTIFIED THAT OS MAPPING IS INACCURATE IN SOME AREAS. THEREFORE TOPOGRAPHICAL SURVEY HAS BEEN USED FOR PRELIMINARY DESIGN.

- KEY:**
- | | | | |
|--|--|--|--|
| | EXISTING CARRIAGEWAY | | PROPOSED P1 TERMINAL |
| | PROPOSED CARRIAGEWAY WIDENING | | PROPOSED N2W1 SAFETY BARRIER |
| | PROPOSED FOOTWAY | | PROPOSED FENCING |
| | PROPOSED CYCLEWAY | | PROPOSED HOOP BARRIER |
| | PROPOSED ROAD MARKINGS | | PROPOSED CRIB WALL |
| | EXISTING VERGE | | PROPOSED GABION WALL |
| | PROPOSED VERGE | | TACTILE BLISTER PAVING 200X133X60 (BLACK COLOUR) |
| | PROPOSED SHARED USE | | PROPOSED SHEET PILE WITH 1.2M FENCE |
| | PROPOSED SEGREGATION BUFFER | | HIGHWAY SITE EXTENT |
| | PROPOSED RAMP | | |
| | PROPOSED EARTHWORK | | |
| | PROPOSED CORDUROY PAVING | | |
| | PROPOSED CORDUROY TRAMLINE AND LADDER PAVING | | |

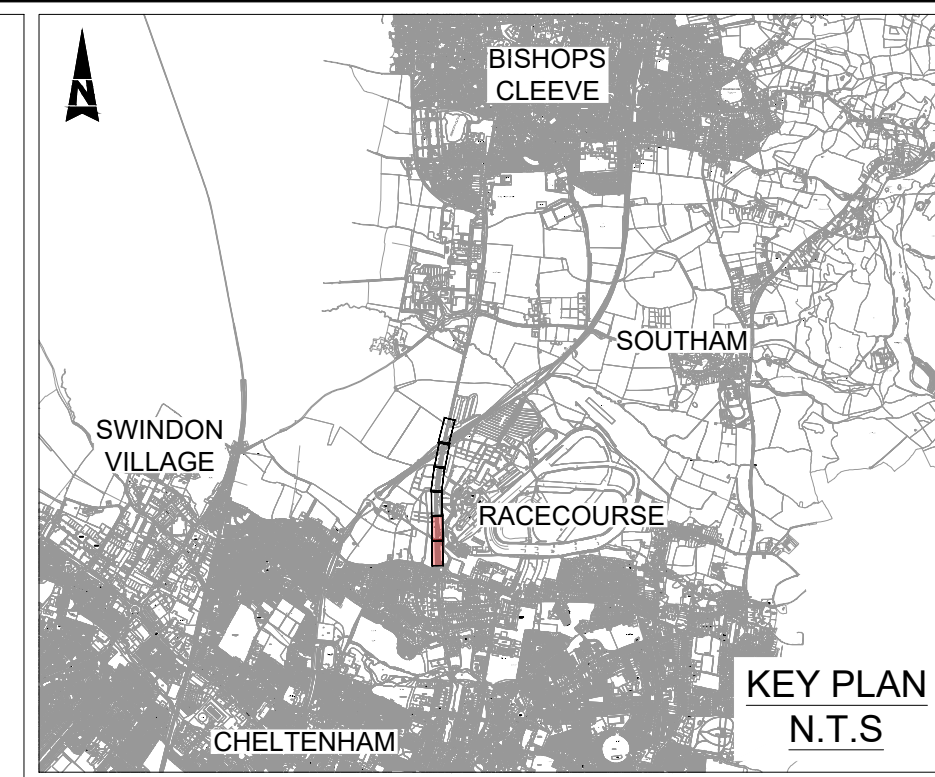

DRAWING NO: A435CS2-ATK-HGN-S2S-DR-CH-000001
SCALE: 1:250
REVISION NO: C01

 **Funded by
UK Government**