
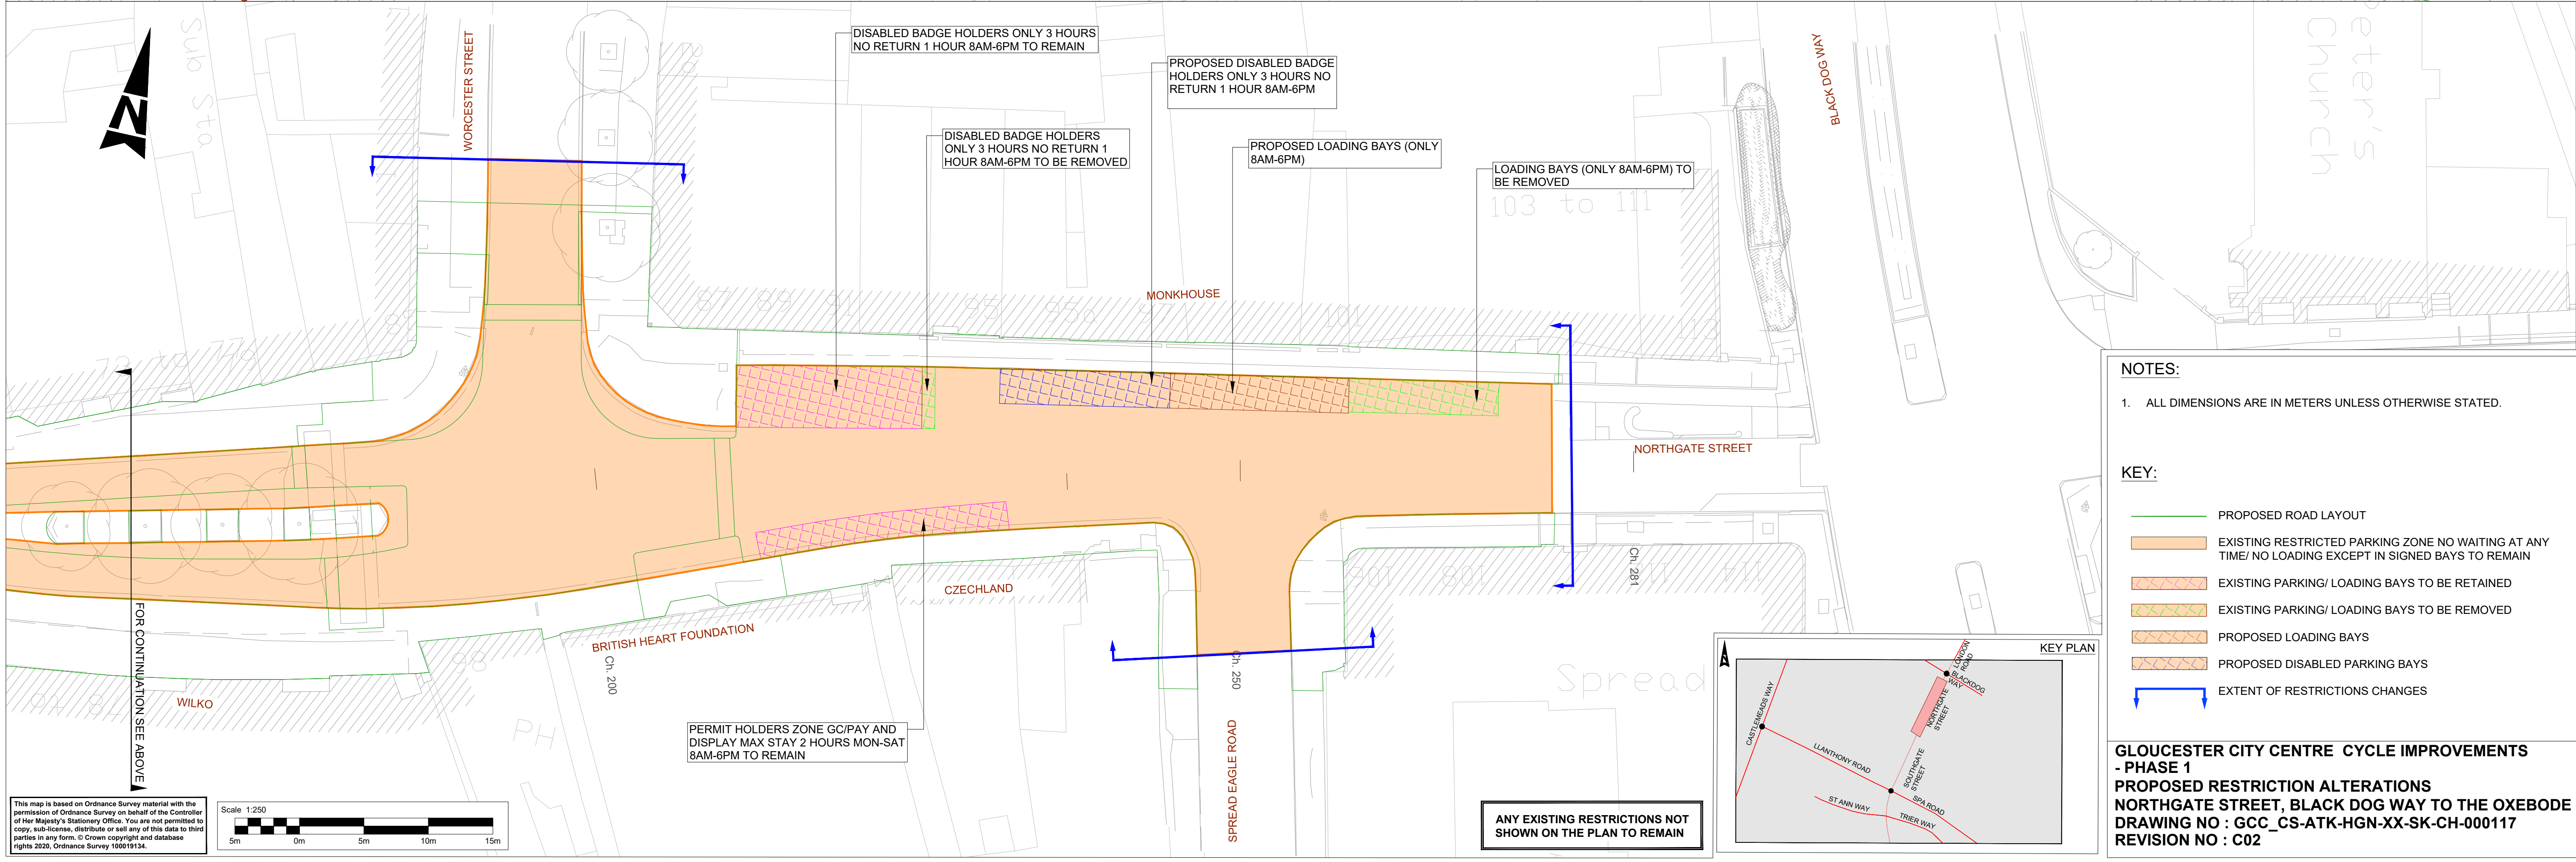


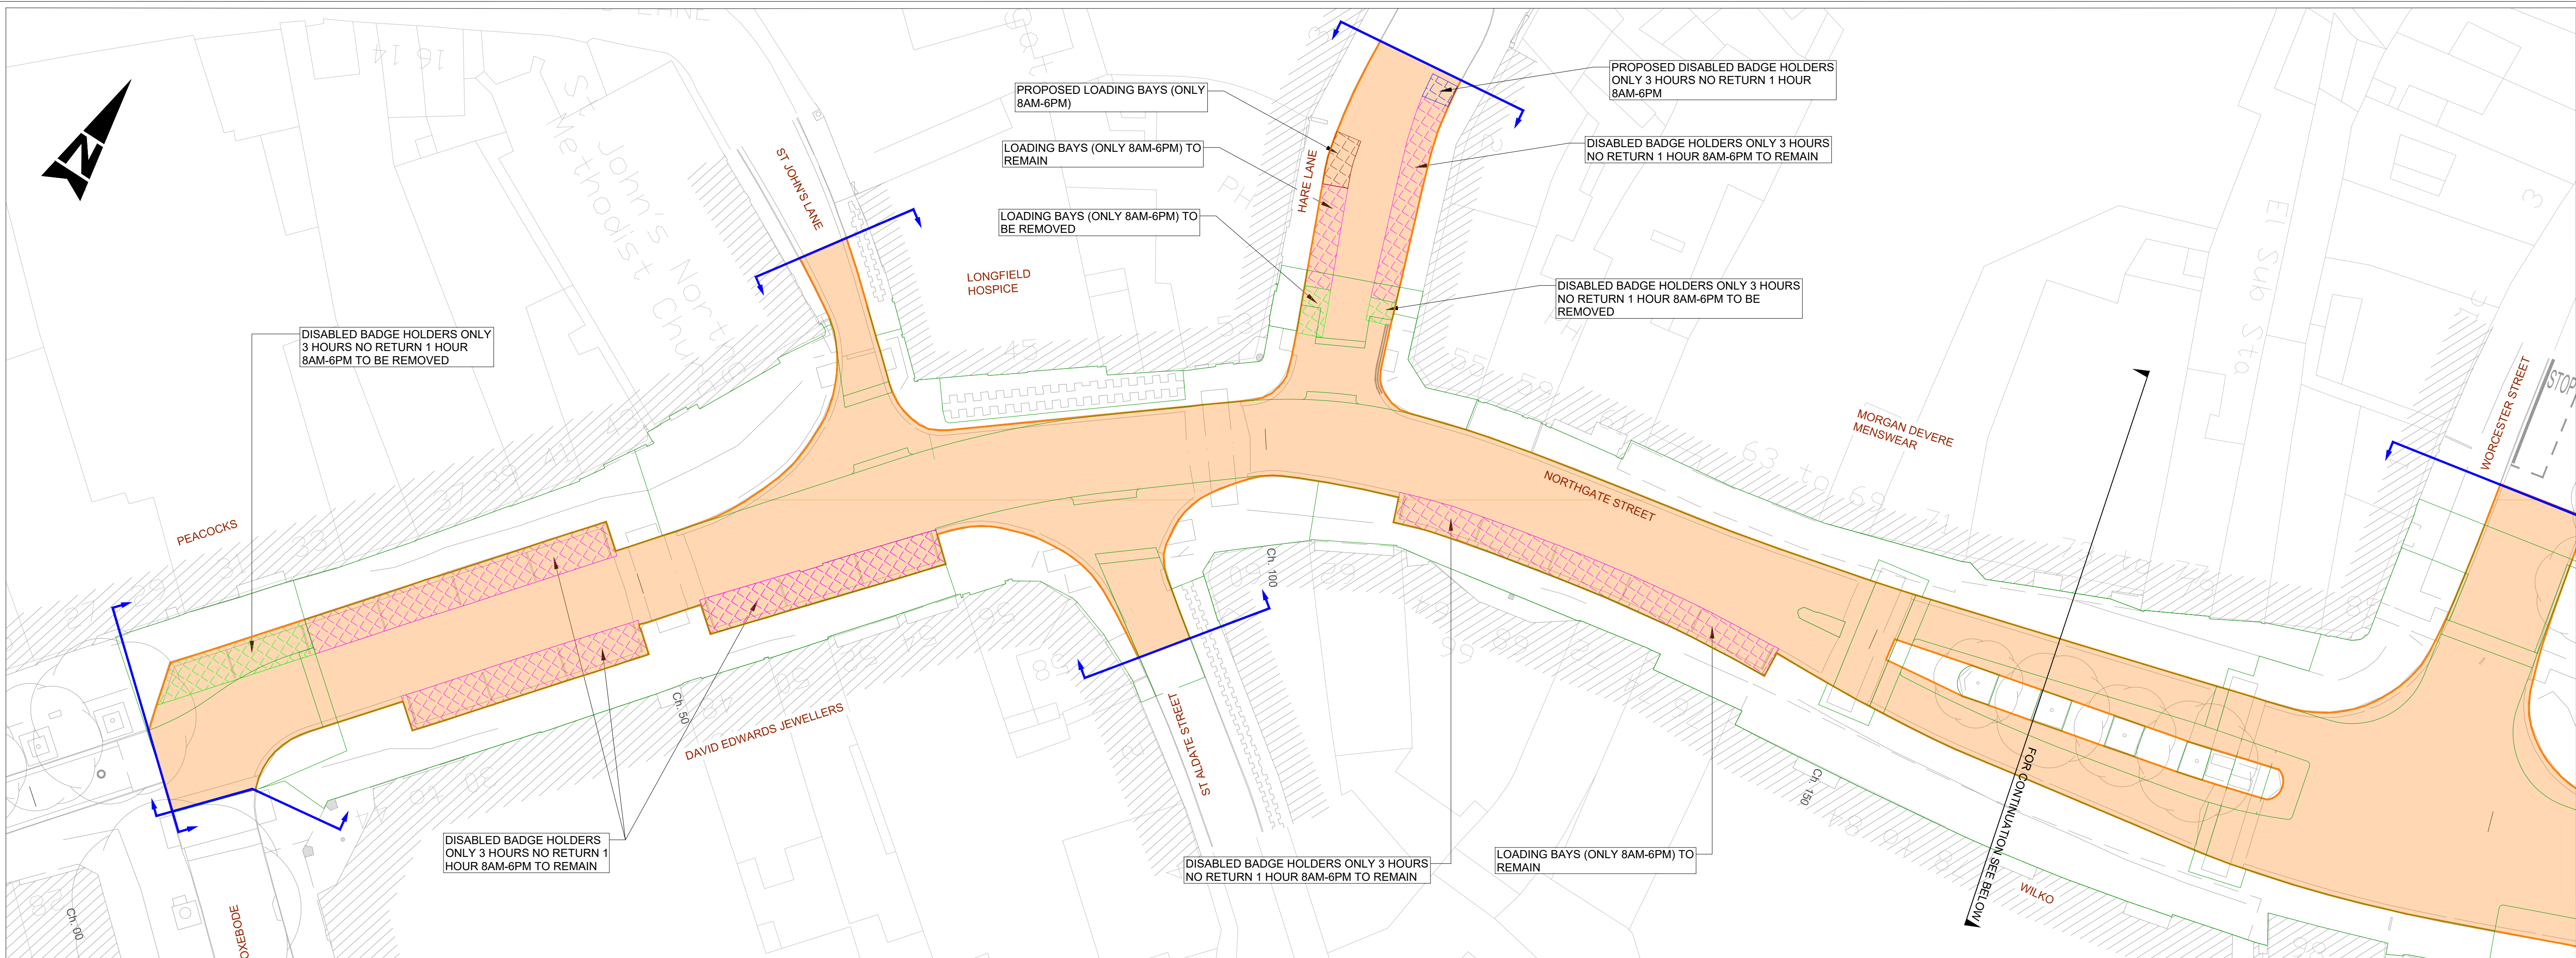

NOTES:

1. ALL DIMENSIONS ARE IN METERS UNLESS OTHERWISE STATED.

KEY:

- PROPOSED ROAD LAYOUT
- EXISTING RESTRICTED PARKING ZONE NO WAITING AT ANY TIME/ NO LOADING EXCEPT IN SIGNED BAYS TO REMAIN
- EXISTING PARKING/ LOADING BAYS TO BE RETAINED
- EXISTING PARKING/ LOADING BAYS TO BE REMOVED
- PROPOSED LOADING BAYS
- PROPOSED DISABLED PARKING BAYS
- EXTENT OF RESTRICTIONS CHANGES

GLoucester CITY CENTRE CYCLE IMPROVEMENTS - PHASE 1
PROPOSED RESTRICTION ALTERATIONS
NORTHGATE STREET, BLACK DOG WAY TO THE OXEBODE
DRAWING NO : GCC_CS-ATK-HGN-XX-SK-CH-000117
REVISION NO : C02