

# Lydney Cycle Improvements - Red Link Rural 1 of 2


The rural section of the Red Link connects Aylburton to Lydney town centre and the proposed cycleway network. The Link will also improve access to Bathurst pool for the town's residents.

The existing footway along the northern side of the A48 and B4231 will be widened to 3m creating a continuous shared use footway/cycleway. A new parallel cycle and pedestrian zebra crossing will be installed adjacent to the Town Hall to provide a safe connection to the Green Link

**Link Length:** 1400m

**Anticipated usage:** Commuting, utility and leisure cycling/walking

**Proposed facility:** Shared use footway/cycleway

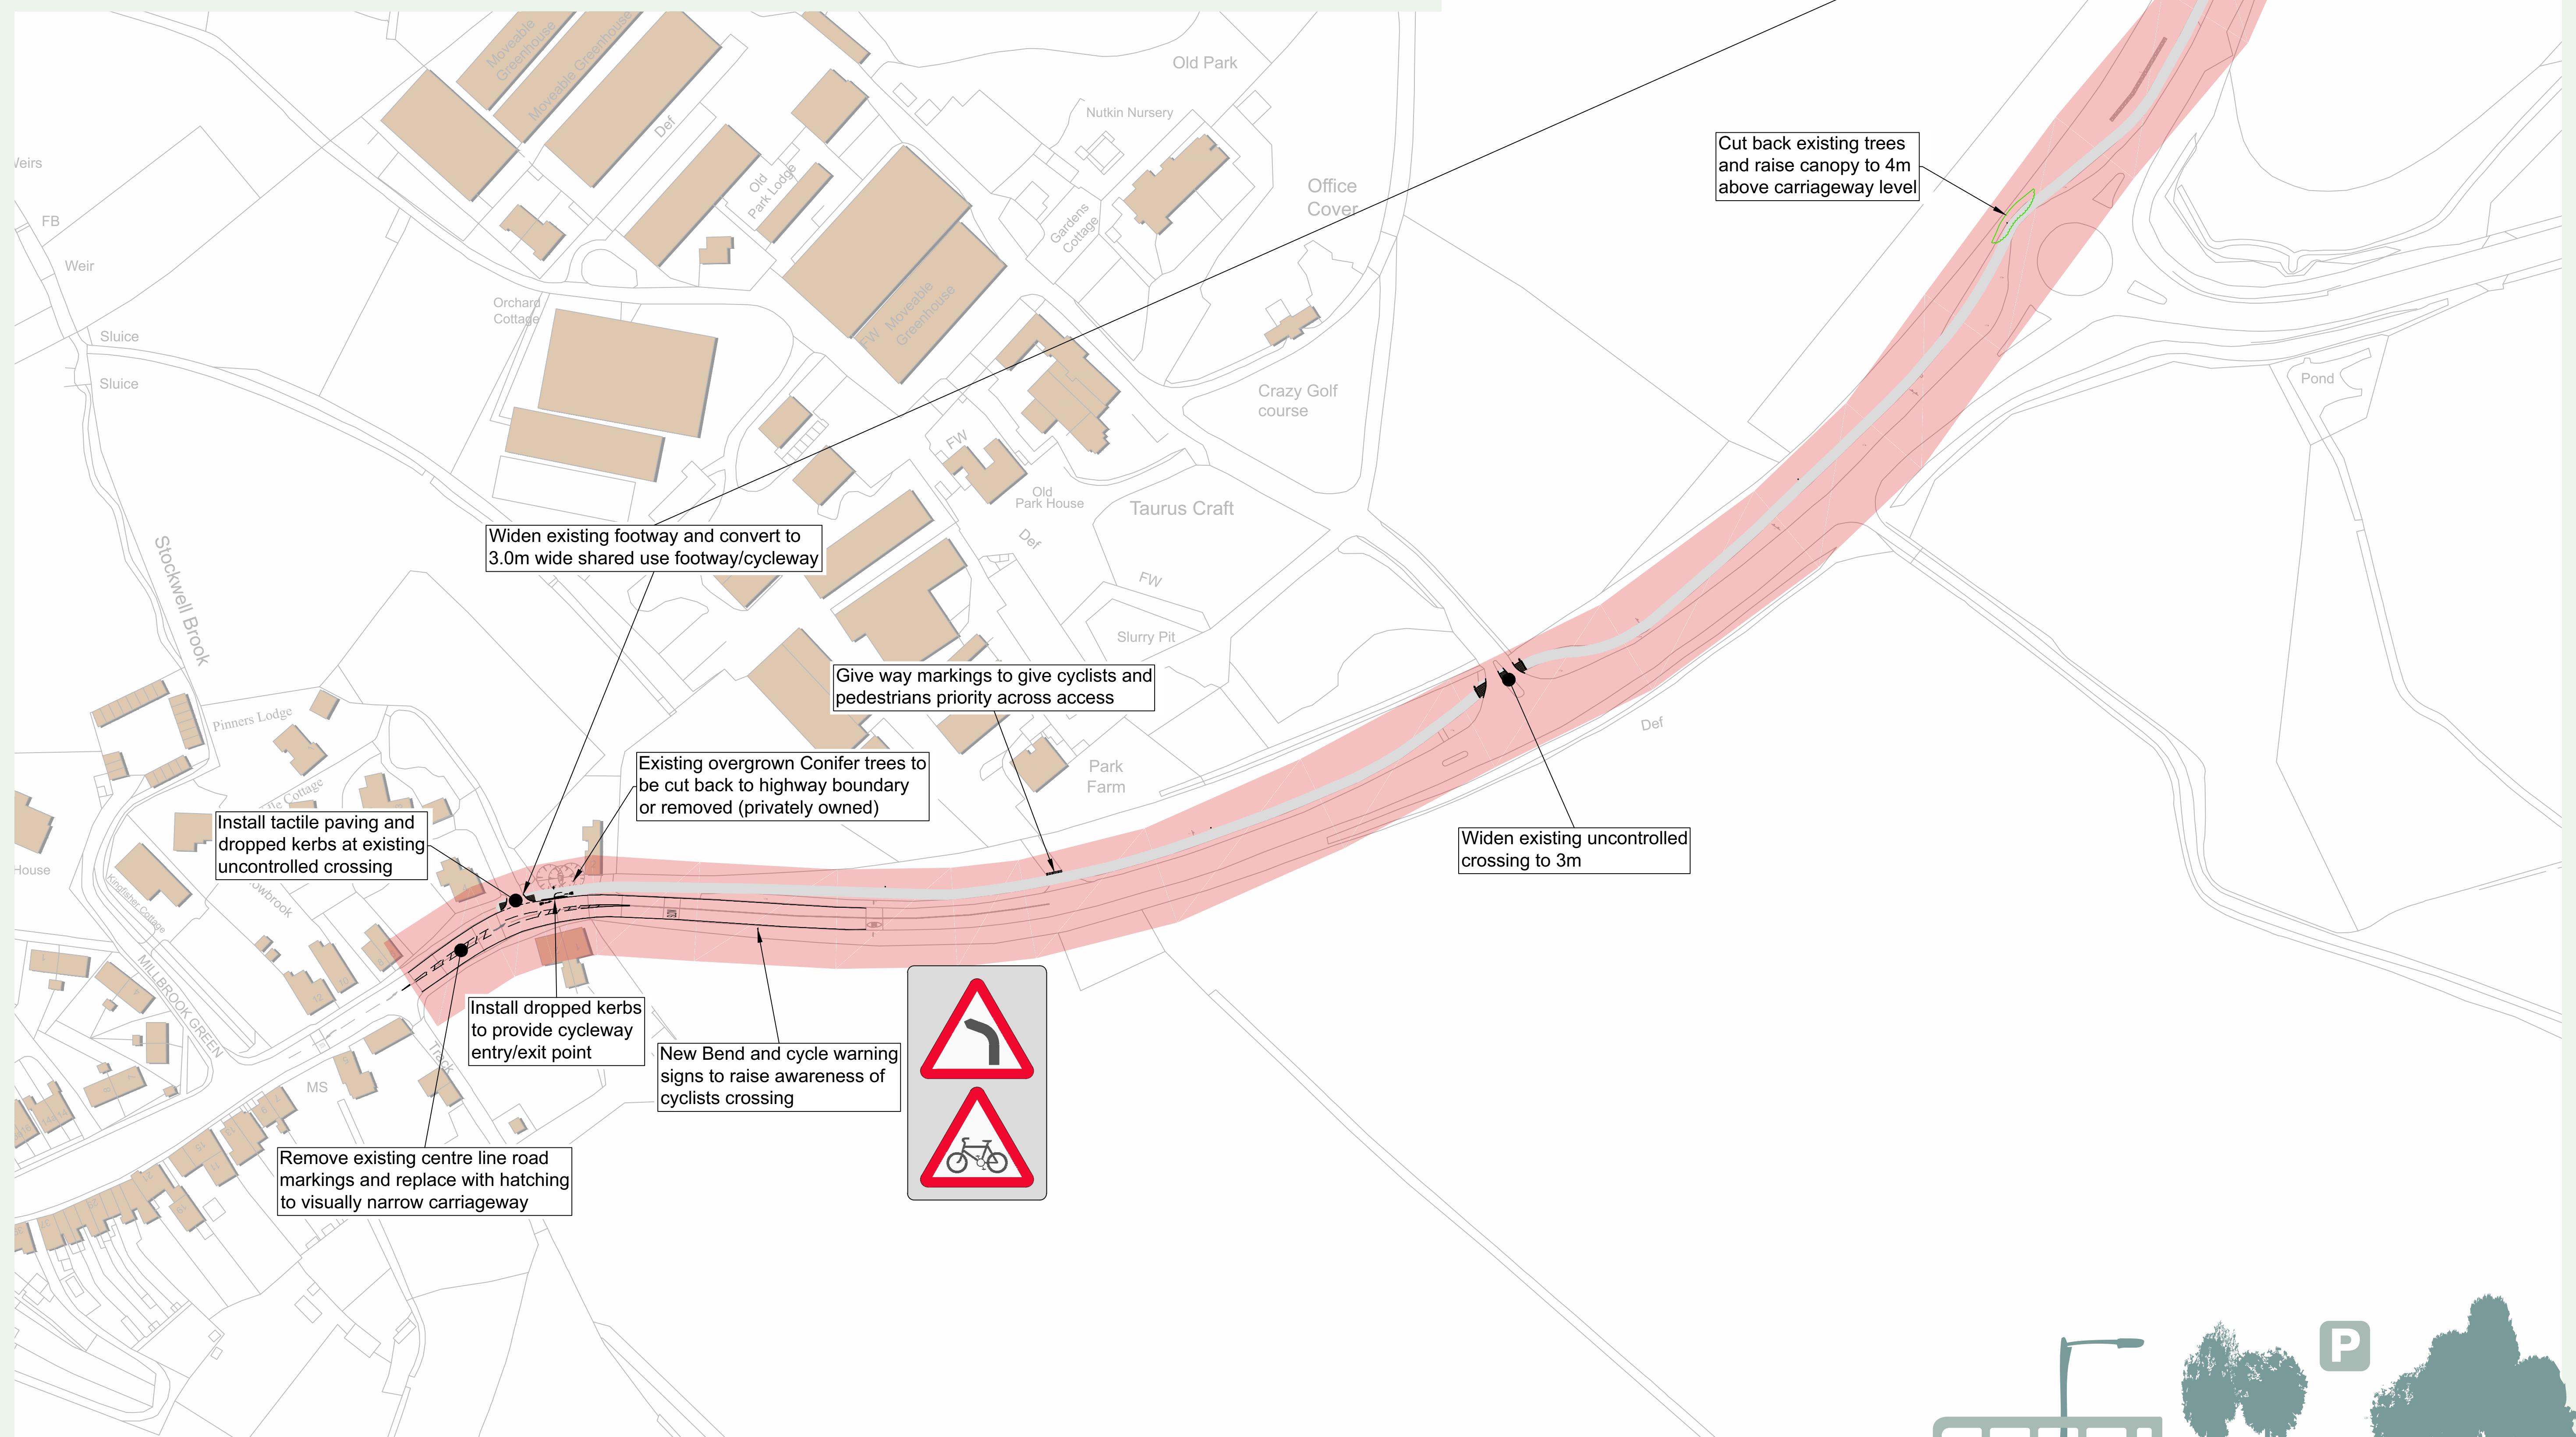

This map is reproduced from Ordnance Survey material with the permission of Ordnance Survey on behalf of the Controller of Her Majesty's Stationery Office© Crown Copyright. Unauthorised reproduction infringes Copyright and may lead to prosecution or civil proceedings. Gloucestershire County Council 100019134 2017