


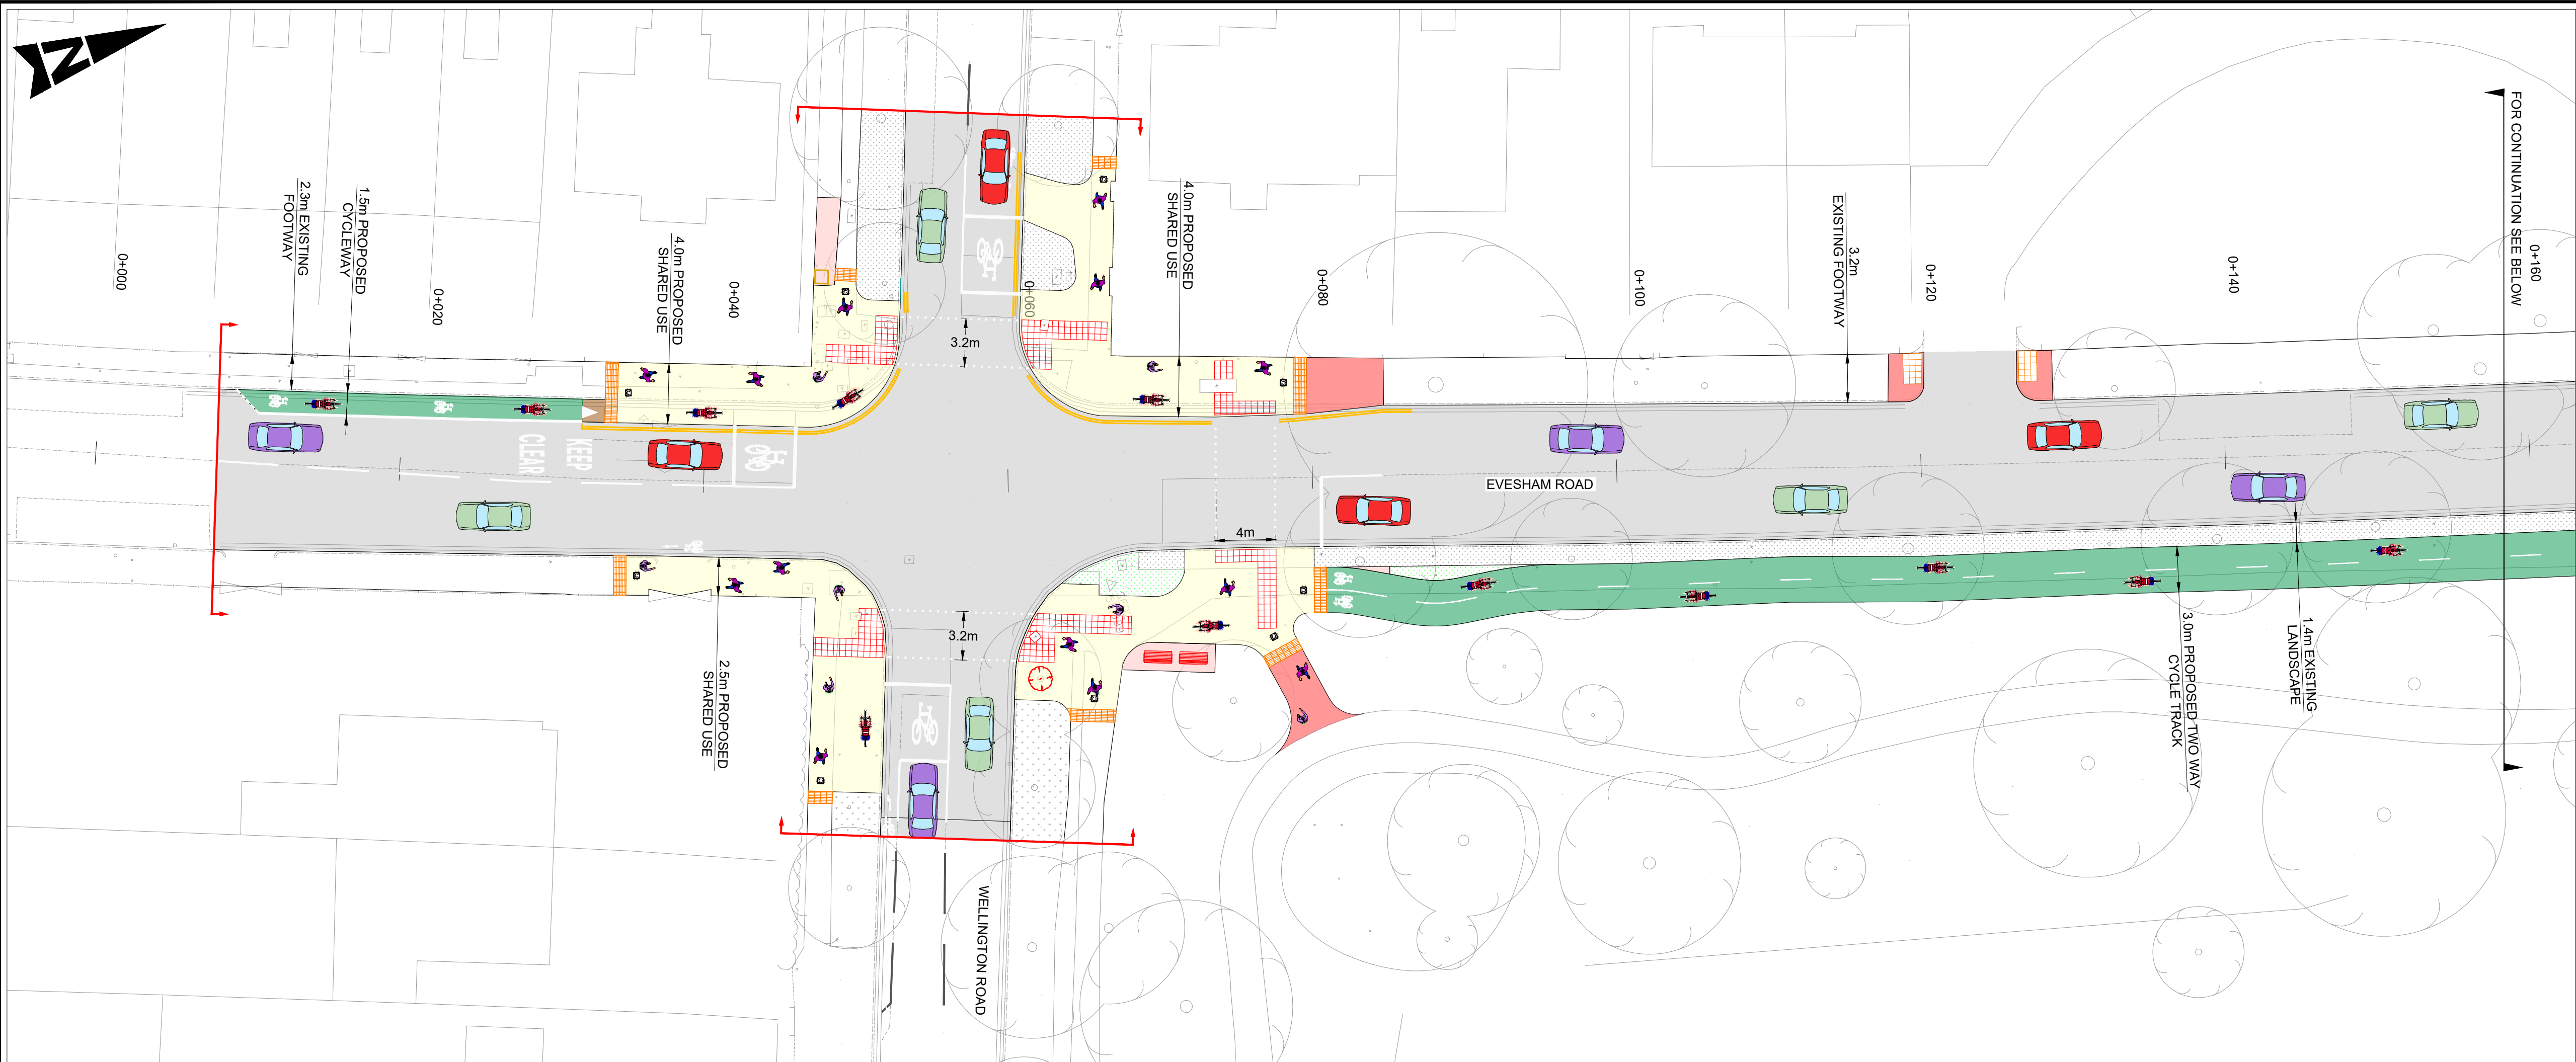


NOTES:

1. ALL DIMENSIONS ARE IN METRES UNLESS OTHERWISE STATED.
2. EXISTING RESIDENTIAL ACCESSES ARE RETAINED/MAINTAINED AT ALL LOCATIONS.

KEY:

	EXISTING CARRIAGEWAY
	EXISTING LANDSCAPE
	PROPOSED FOOTWAY
	PROPOSED CYCLEWAY
	PROPOSED LANDSCAPE
	PROPOSED SHARED USE
	PROPOSED RAMP
	PROPOSED PAVED AREA
	PROPOSED ZEBRA CROSSING OVER CYCLE TRACK
	PROPOSED CORDUROY PAVING
	PROPOSED BLISTERED TACTILE PAVING (CONTROLLED CROSSING - RED COLOUR)
	PROPOSED BLISTERED TACTILE PAVING (UNCONTROLLED CROSSING - BUFF COLOUR)
	EXISTING TACTILE PAVING
	PROPOSED ROAD MARKING
	EXISTING ROAD MARKING
	EXISTING TREE TO BE REMOVED
	PROPOSED GULLY
	PROPOSED SITTING BENCH
	PROPOSED LOCATION OF RELOCATED POST BOX
	SITE EXTENT

KEY PLAN
SCALE - NTS

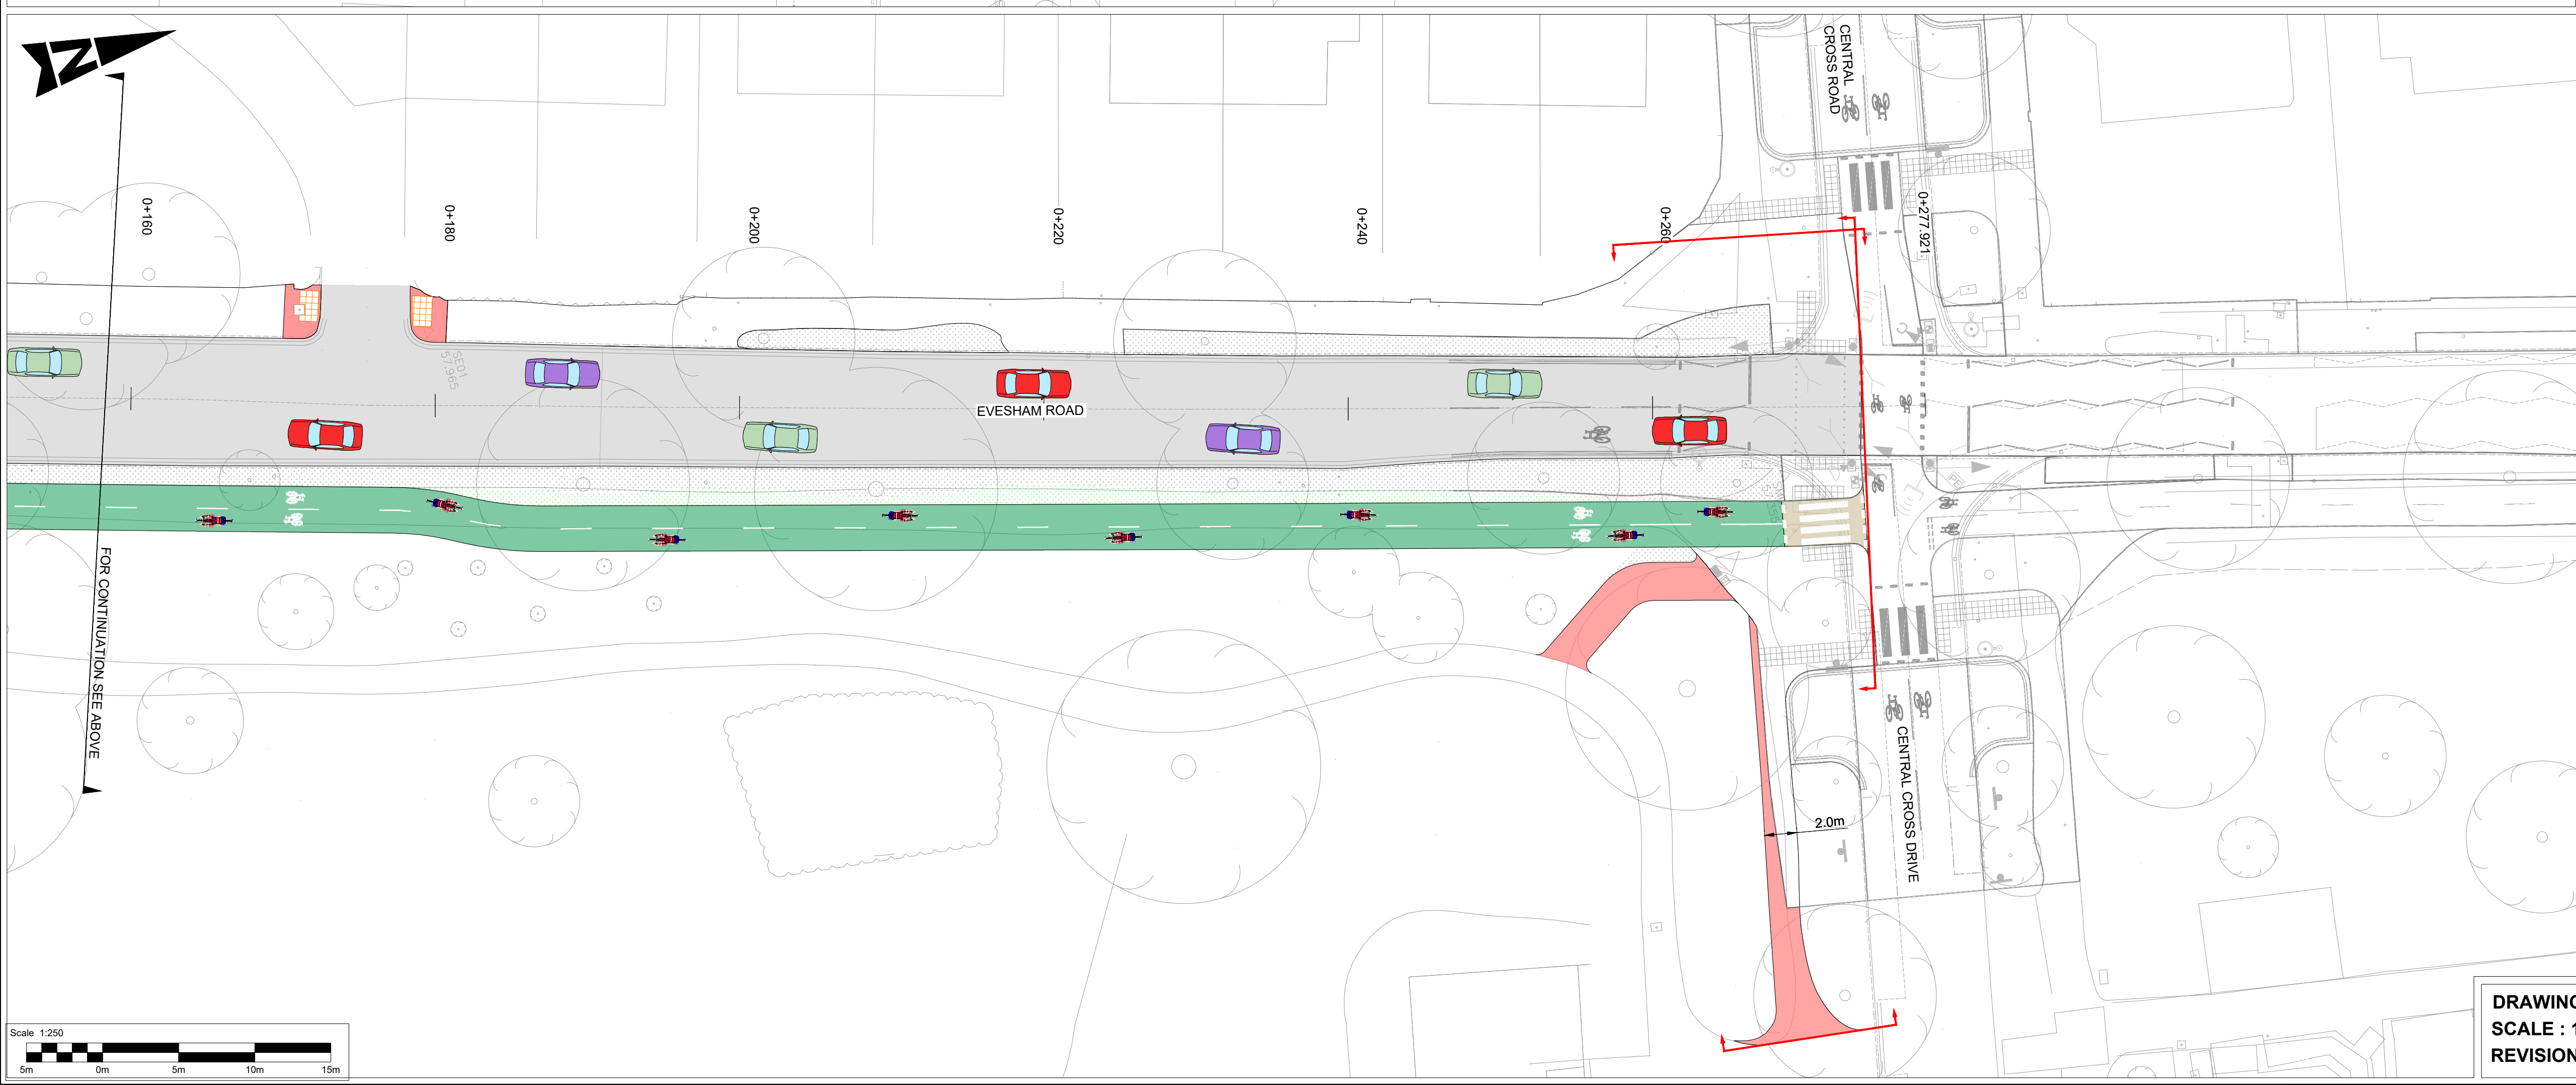

Funded by
UK Government

DRAWING NO: GCCCSP2-ATK-HGN-WR2CC-DR-CH-000107
SCALE : 1:250
REVISION NO. C01

