
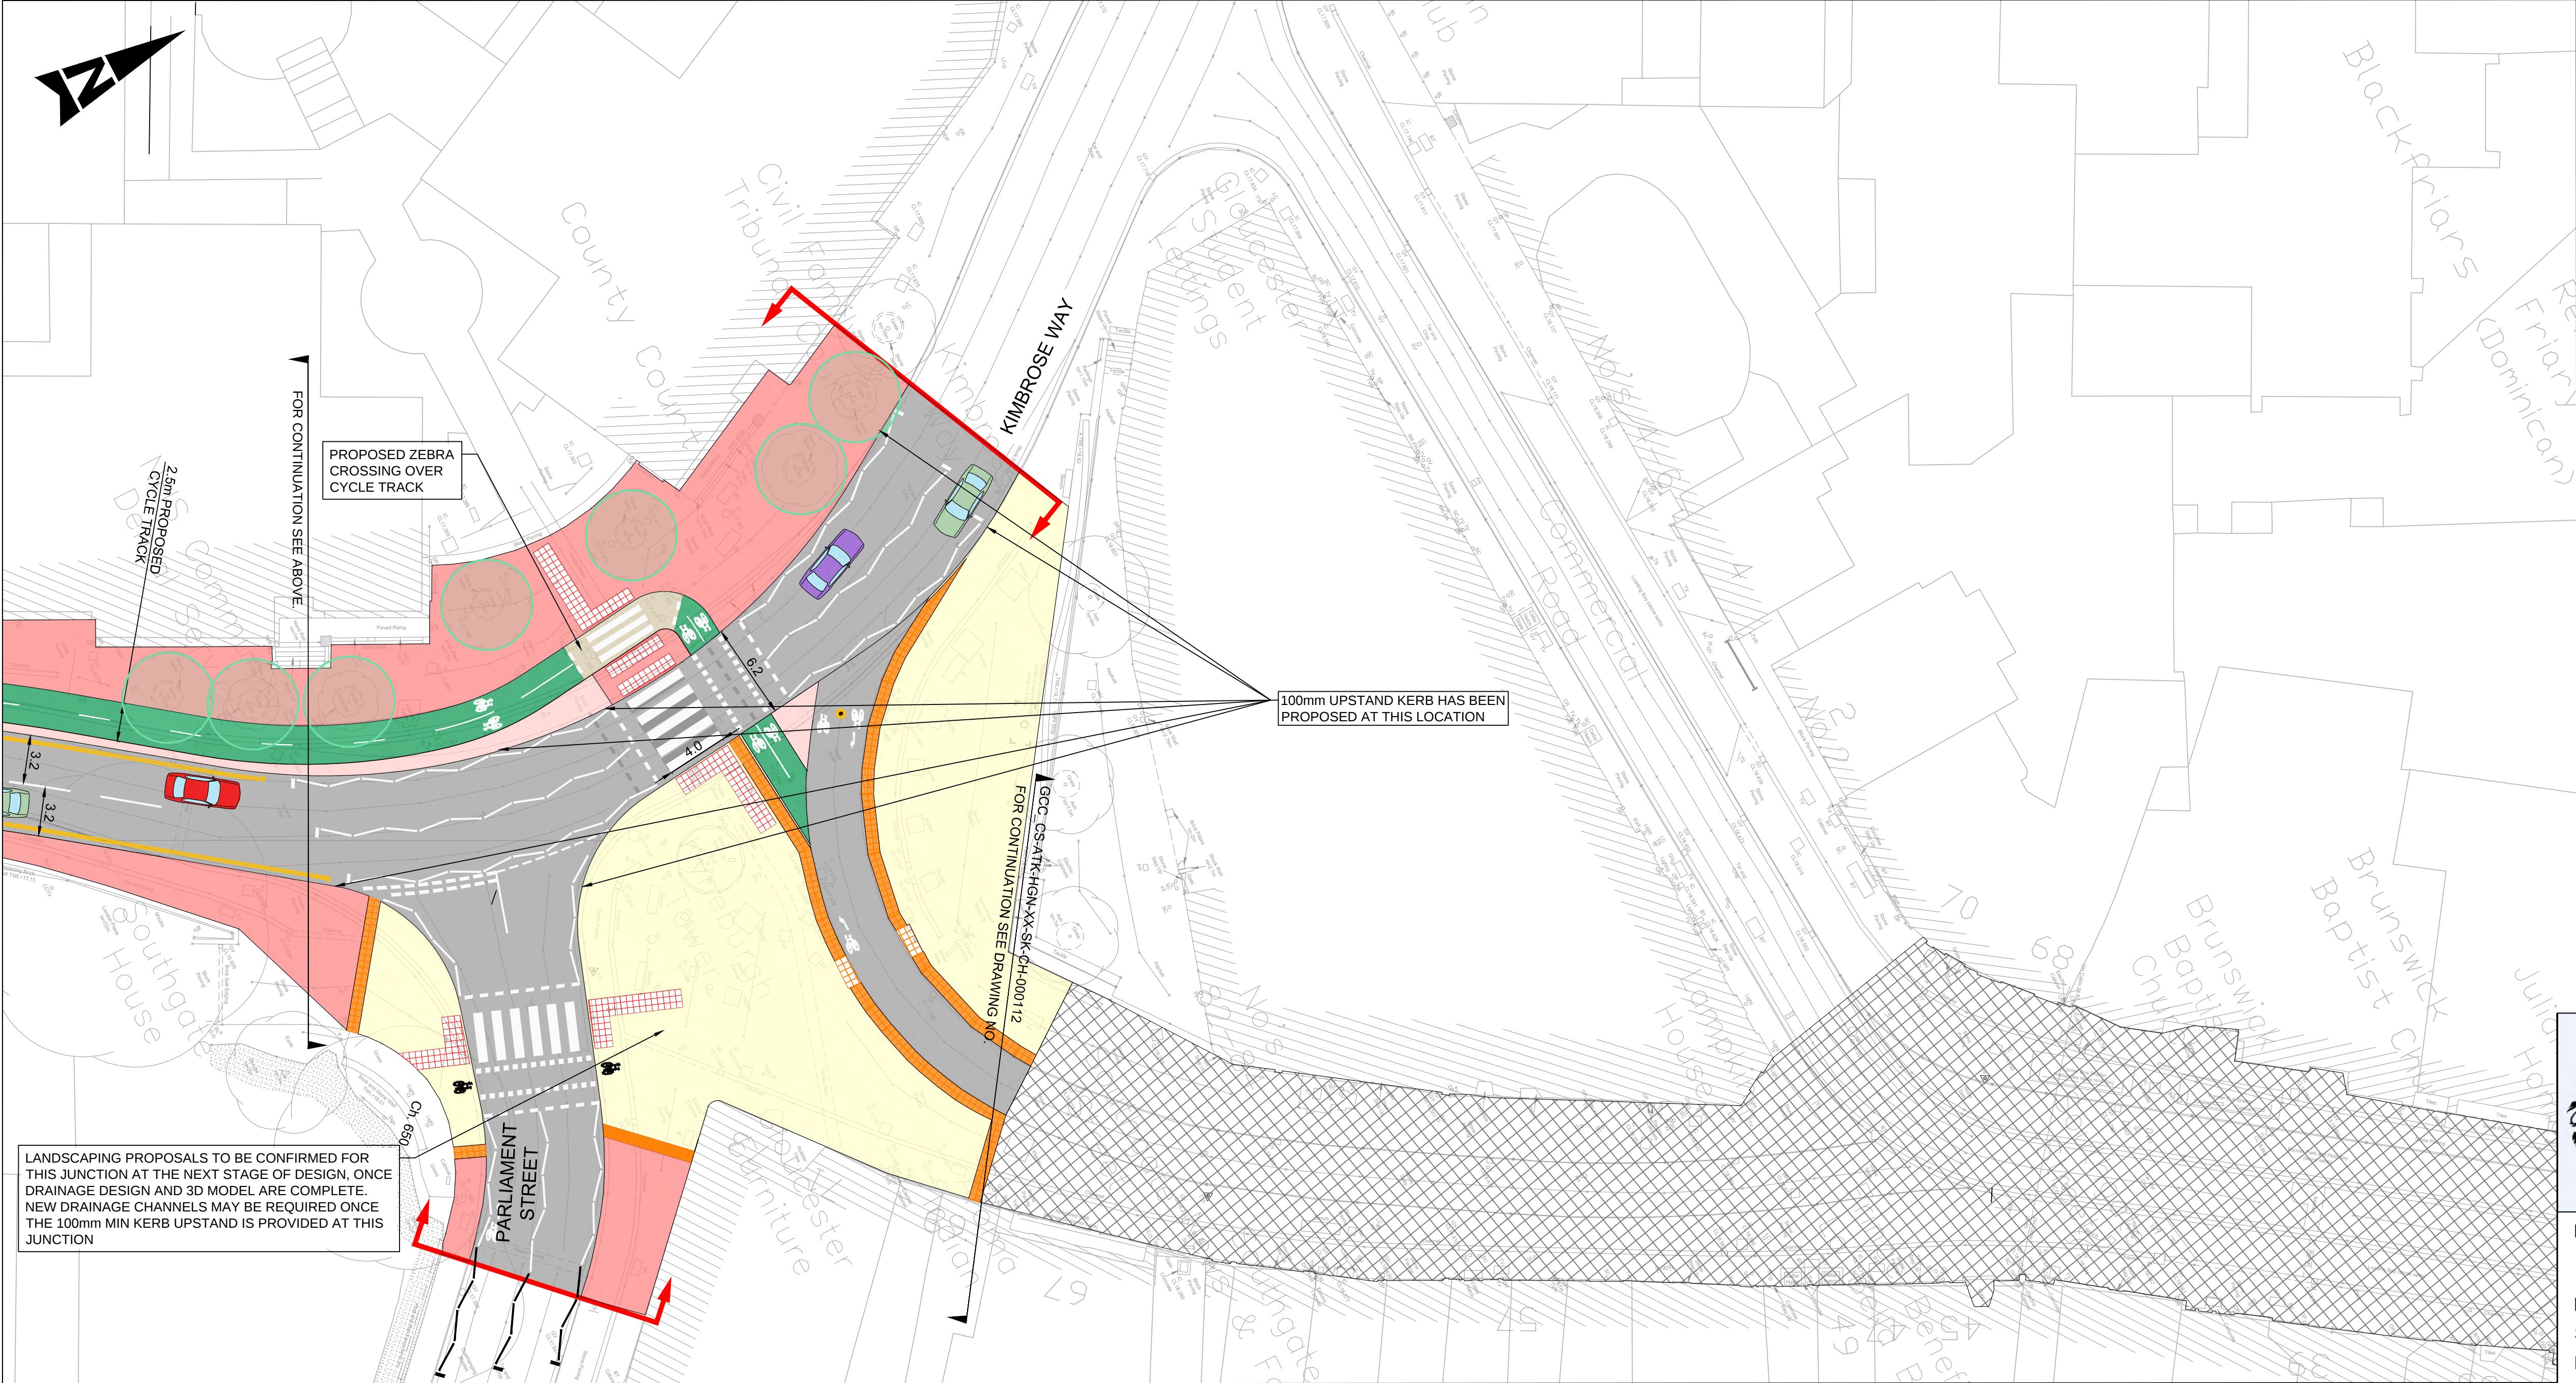


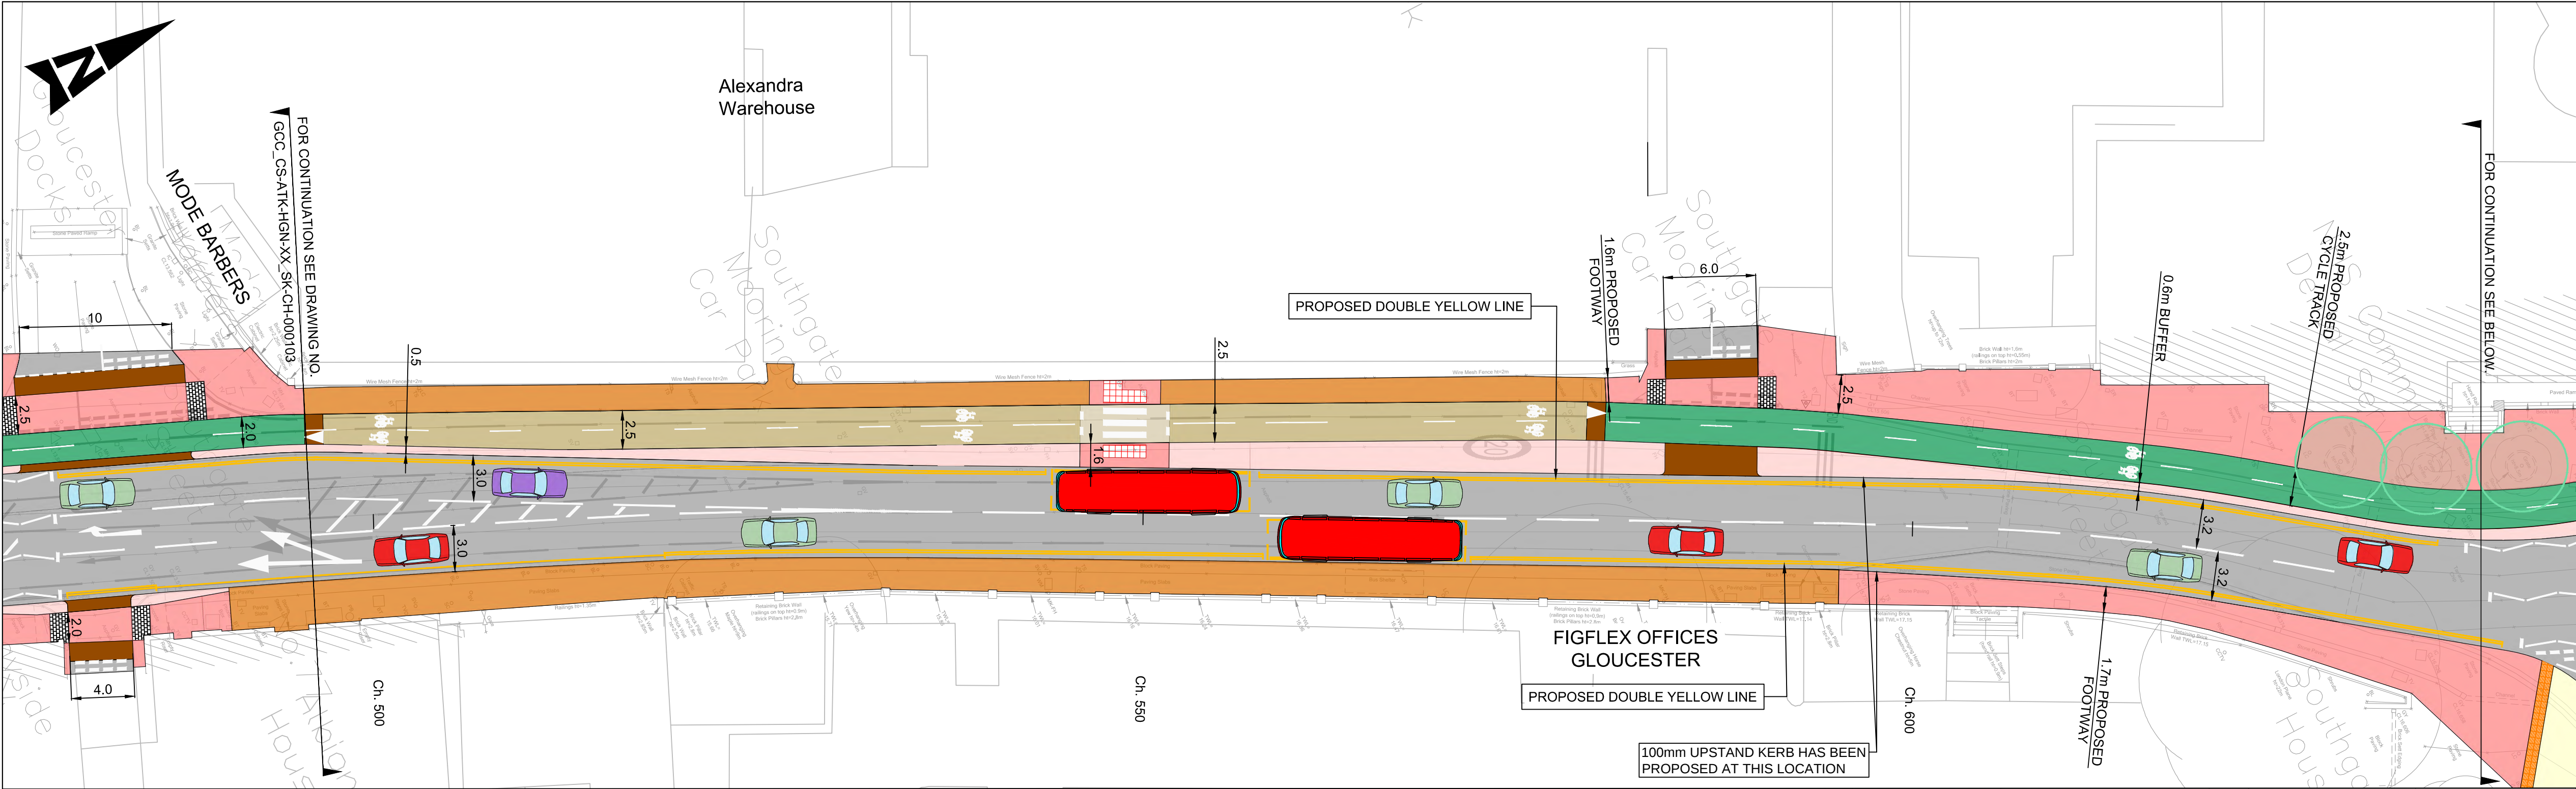


KEY:

- CHAINAGE REFERENCE MARKERS
- PROPOSED FOOTWAY
- PROPOSED CYCLE TRACK AT EXISTING CARRIAGEWAY LEVEL
- PROPOSED CYCLE TRACK (LEVELS TBC AT DETAILED DESIGN)
- PROPOSED RAMP
- PROPOSED SEGREGATION BUFFER
- PROPOSED SHARED USE
- PROPOSED ISLAND
- PROPOSED RAISED CROSSING
- PROPOSED ZEBRA CROSSING OVER CYCLE TRACK
- PROPOSED STEPPED CYCLE TRACK
- EXISTING CARRIAGEWAY
- EXISTING FOOTWAY
- EXISTING SHARED USE
- PROPOSED VERGE / LANDSCAPE AREA
- PROPOSED BUS SHELTER
- PROPOSED SHARED USE TILE/MARKING
- PROPOSED TRAMLINE AND LADDER PAVING
- PROPOSED CORDUROY PAVING
- PROPOSED TACTILE PAVING 400x400 (UNCONTROLLED CROSSING - BUFF COLOUR)
- PROPOSED TACTILE PAVING 400x400 (CONTROLLED CROSSING - RED COLOUR)
- TACTILE SETT PAVING 200 X 133, 100mm DEEP (BLACK COLOUR)
- PROPOSED MECHANICAL BOLLARD
- PROPOSED BELISHA BECCONS
- PROPOSED TREES
- EXISTING TREES
- SITE EXTENT

NOTES:

1. ALL DIMENSIONS ARE IN METRES UNLESS OTHERWISE STATED.

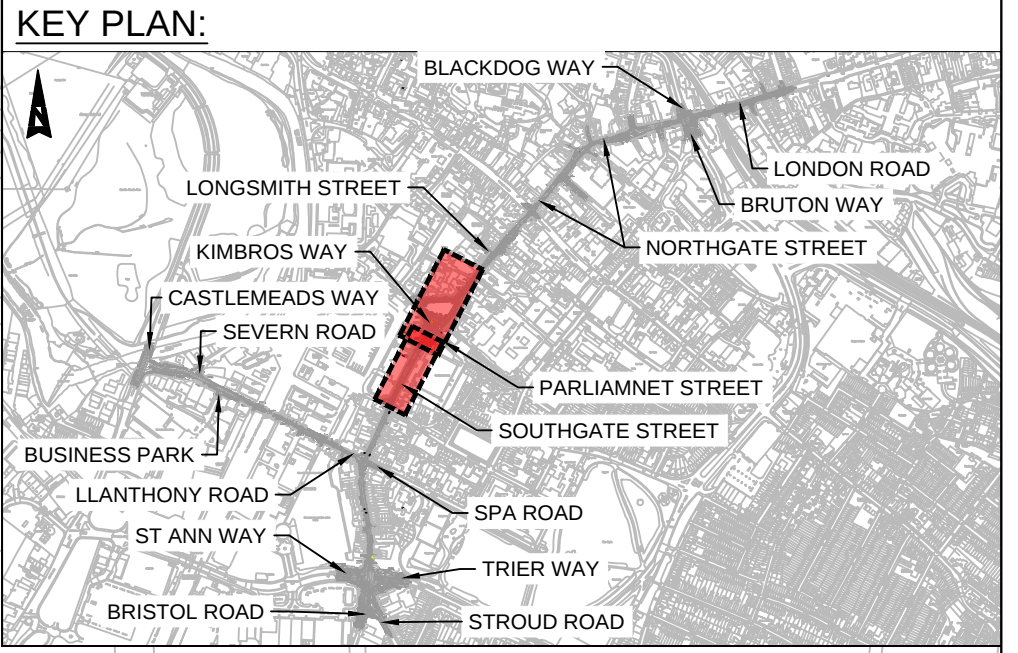

LANDSCAPING PROPOSALS TO BE CONFIRMED FOR THIS JUNCTION AT THE NEXT STAGE OF DESIGN, ONCE DRAINAGE DESIGN AND 3D MODEL ARE COMPLETE. NEW DRAINAGE CHANNELS MAY BE REQUIRED ONCE THE 100mm MIN KERB UPSTAND IS PROVIDED AT THIS JUNCTION



**Funded by
UK Government**

**DRAWING TITLE:- SECTION 3-4 (SOUTHGATE STREET)
PUBLIC CONSULTATIONS PLAN
COMMERCIAL ROAD - ST ANN WAY**

DRAWING NO:- GCC_CS-ATK-HGN-XX-SK-CH-000104

SCALE 1:250

REVISION NO. P01.1