





NOTES:

1. DO NOT SCALE THIS DRAWING. IF IN DOUBT PLEASE REQUEST FURTHER INFORMATION.
2. ALL DIMENSIONS ARE IN METRES UNLESS STATED OTHERWISE.
3. THIS DRAWING IS TO BE READ IN CONJUNCTION WITH ALL OTHER RELEVANT CONTRACT DRAWINGS, CONSTRUCTION DETAILS AND SPECIFICATIONS.

KEY:

- PROPOSED SEGREGATED CYCLEWAY
- PROPOSED SEGREGATED FOOTWAY
- PROPOSED SHARED FOOTWAY/CYCLEWAY
- PROPOSED CYCLEWAY RAISED TABLE

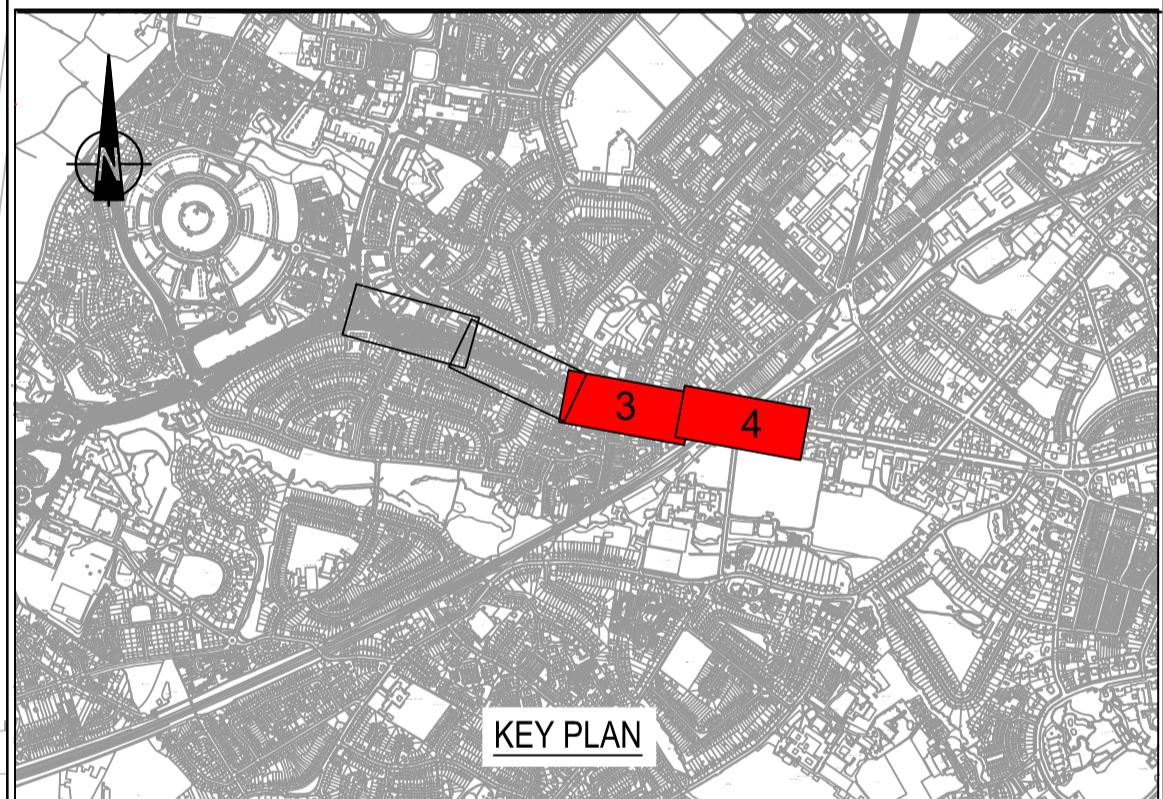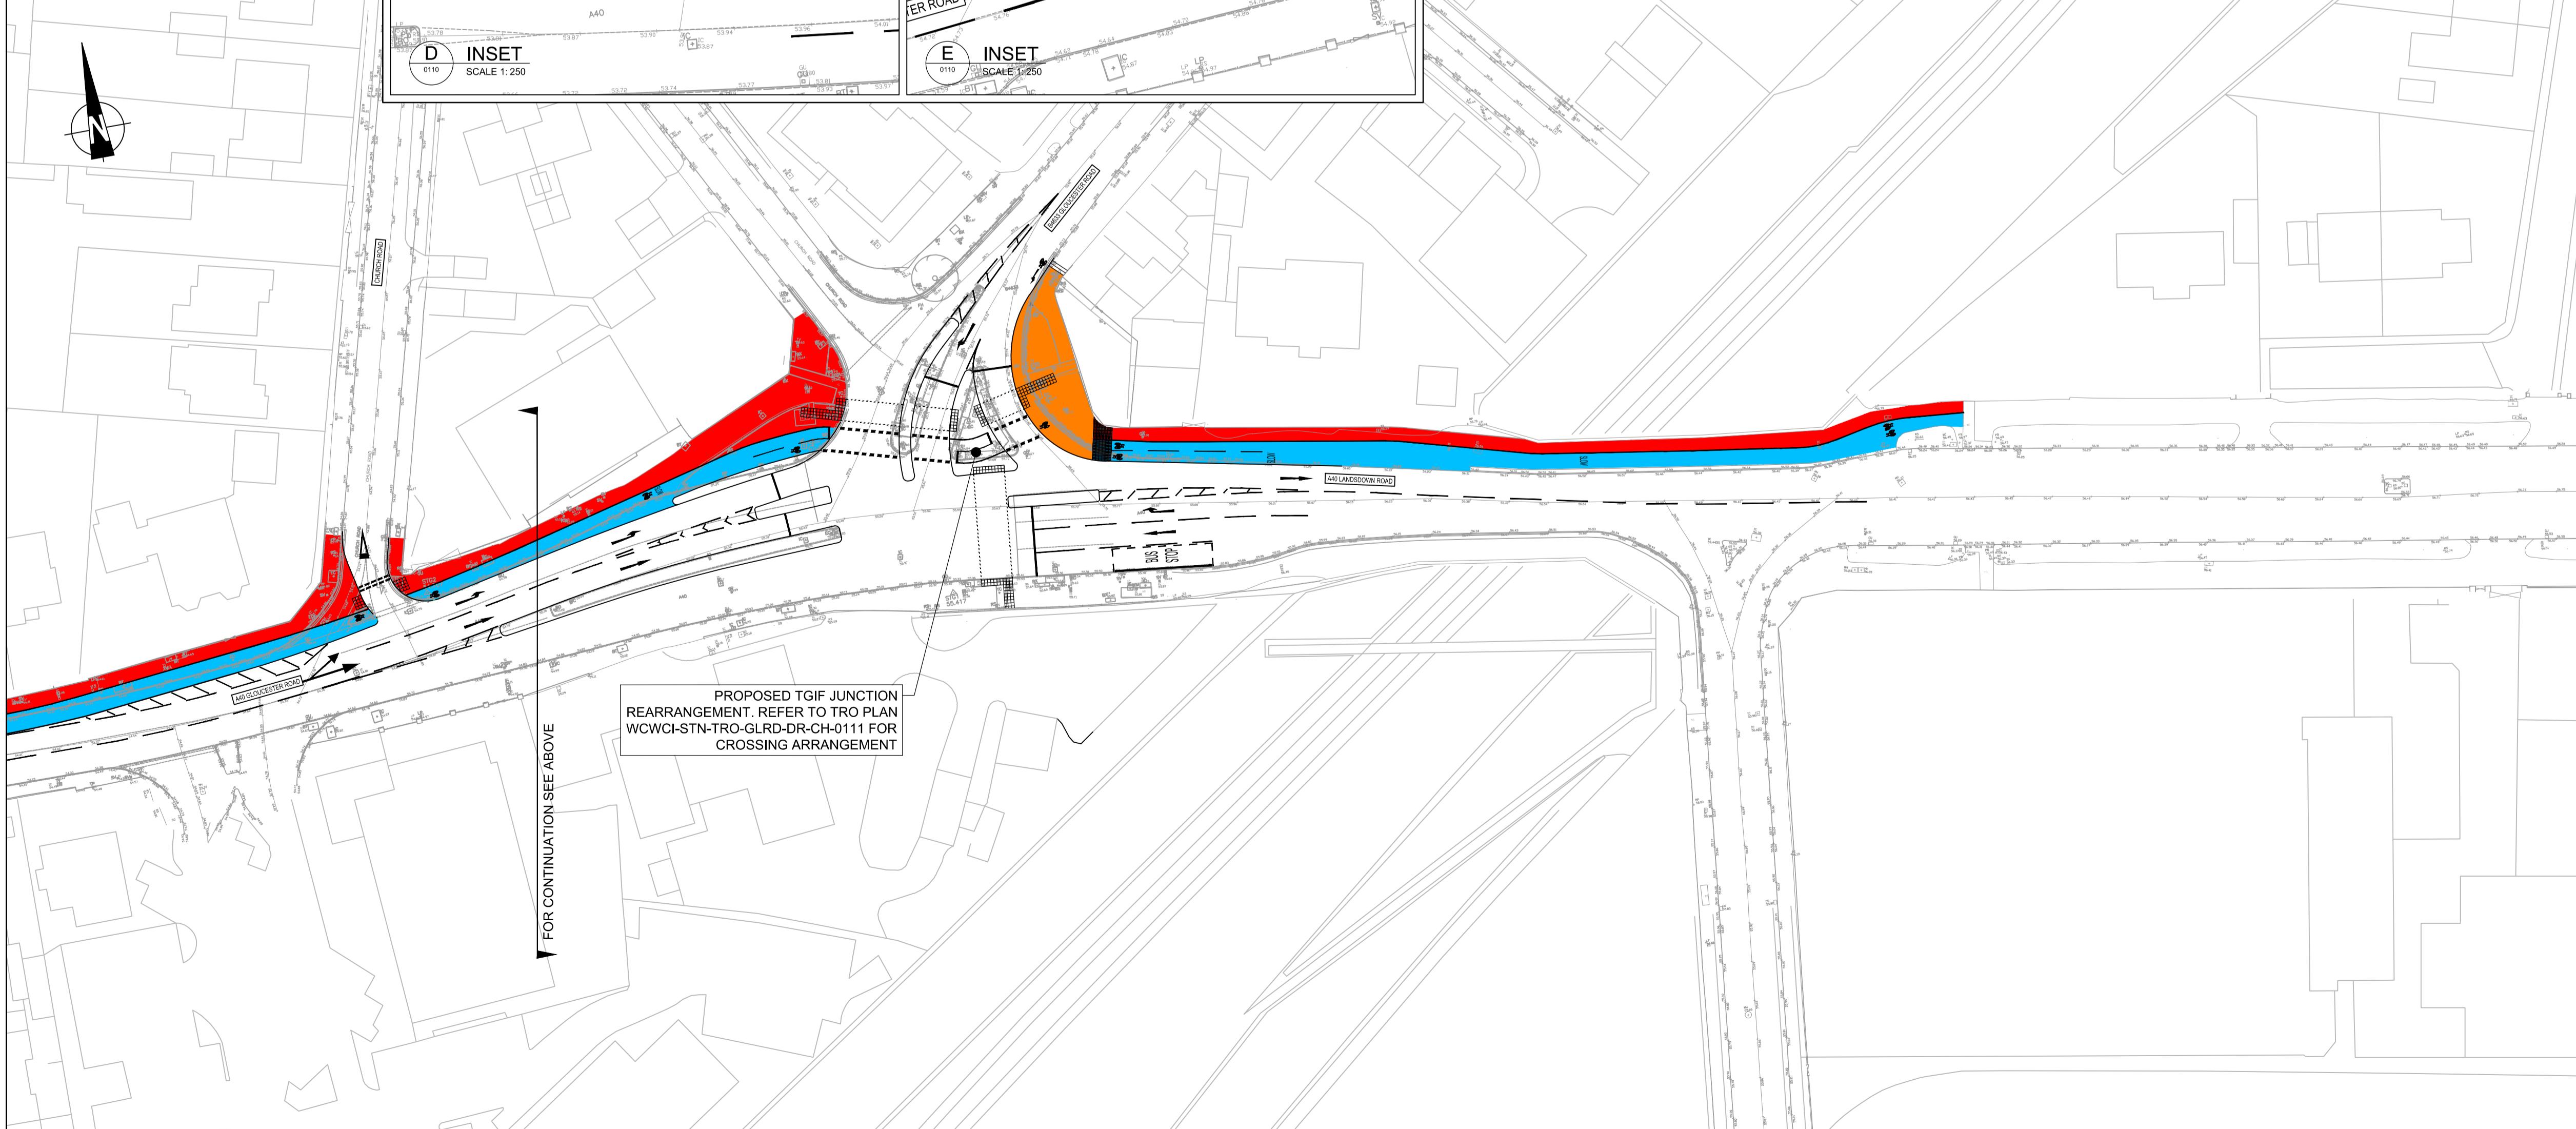

Drawing Issue Status					
P03 UPDATED FOLLOWING GCC COMMENTS					
P02 UPDATED FOLLOWING GCC COMMENTS					
Mark Revision					
Date Drawn Chkd Appd					

SCALING NOTE: Do not scale from this drawing. If in doubt, ask.
UTILITIES NOTE: The position of any existing public or private sewers, utility services, plant or apparatus shown on this drawing is believed to be correct, but no warranty to this is expressed or implied. Other such plant or apparatus may also be present but not shown. The Contractor is therefore advised to undertake his own investigation where the presence of any existing sewers, services, plant or apparatus may affect his operations.

Drawing Issue Status

FOR APPROVAL

WEST CHELTENHAM WALKING & CYCLING IMPROVEMENT SCHEME GLOUCESTER ROAD FOOT/CYCLEWAY TRAFFIC REGULATION ORDER

Client			
GRIFITHS			Stantec
civil engineering and construction			stantec.com/uk
Designed LB	Drawn LB	Date of 1st Issue 07.06.2021	
Checked RAS	Approved RAS	A1 Scale 1:250	
Drawing Reference		Revision Status	
WCWCI-STN-TRO-GLRD-DR-CH-0110		03 P	

Copyright reserved
The copyright to all designs and drawings are the property of Stantec.
Reproduction or use for any purpose other than that authorised by Stantec is forbidden.

BRISTOL
Tel: 01173 327 840