



EXISTING CROSSING LAYOUT

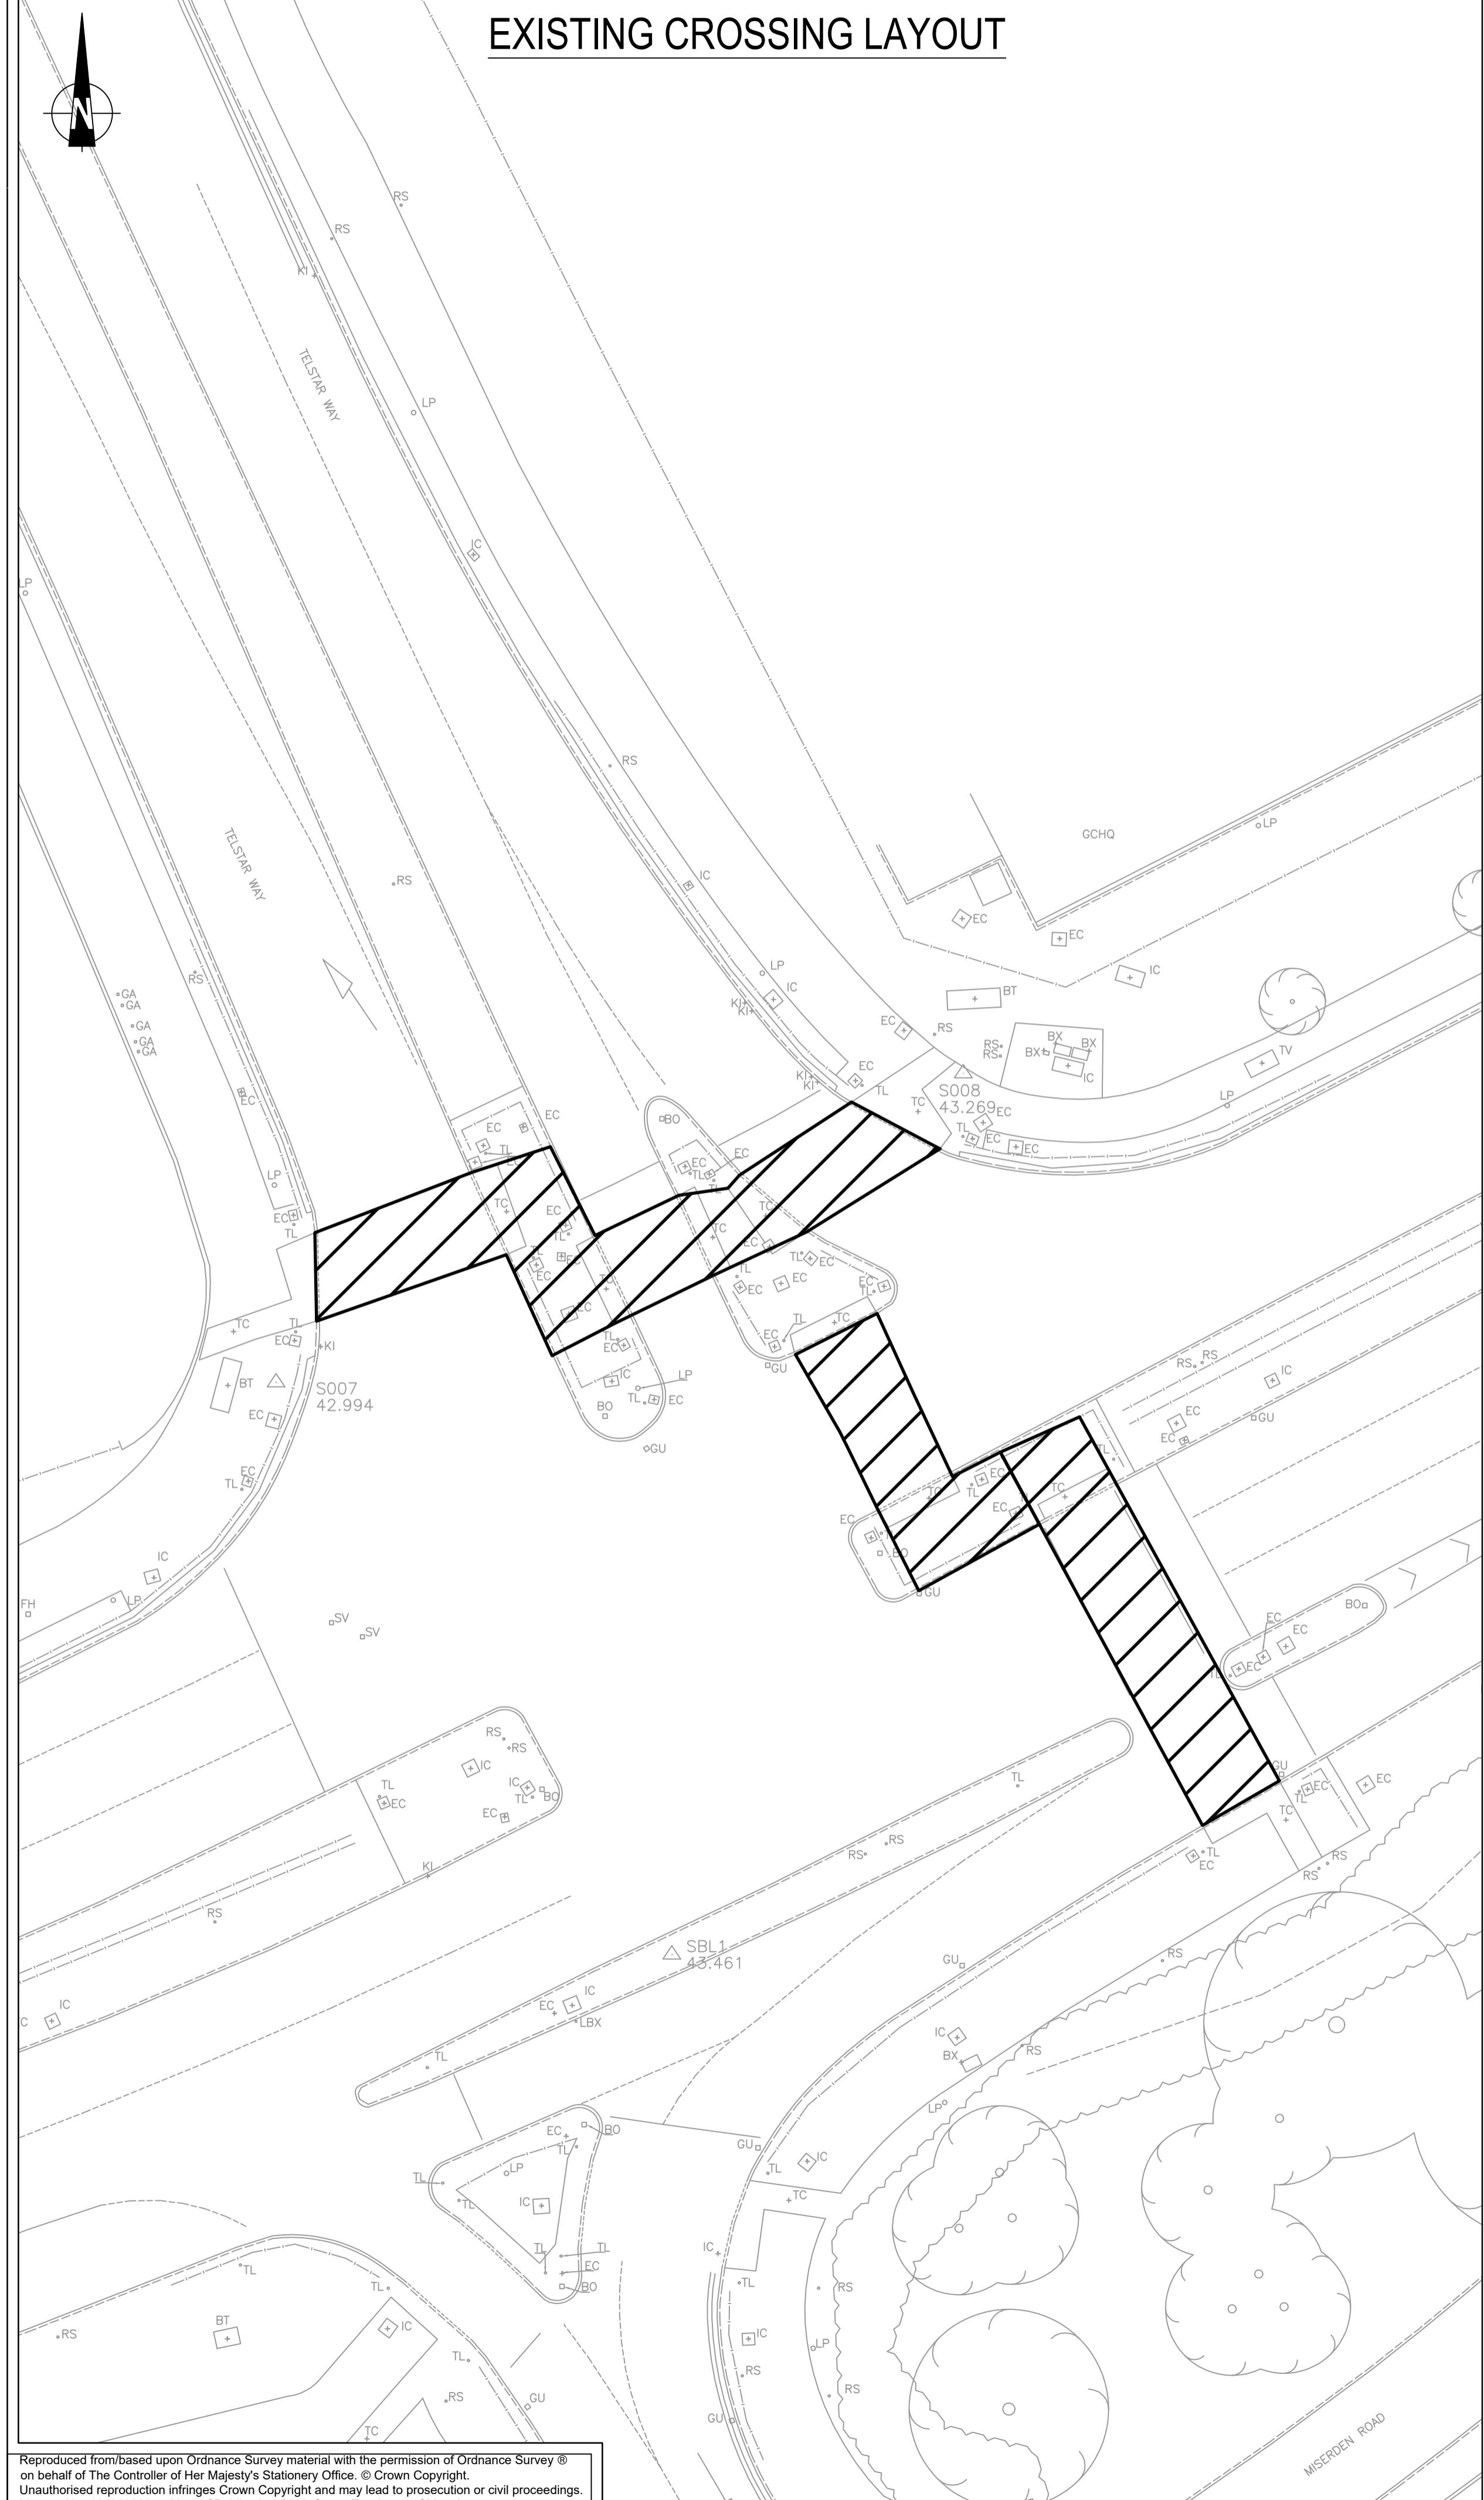


PROPOSED CROSSING LAYOUT

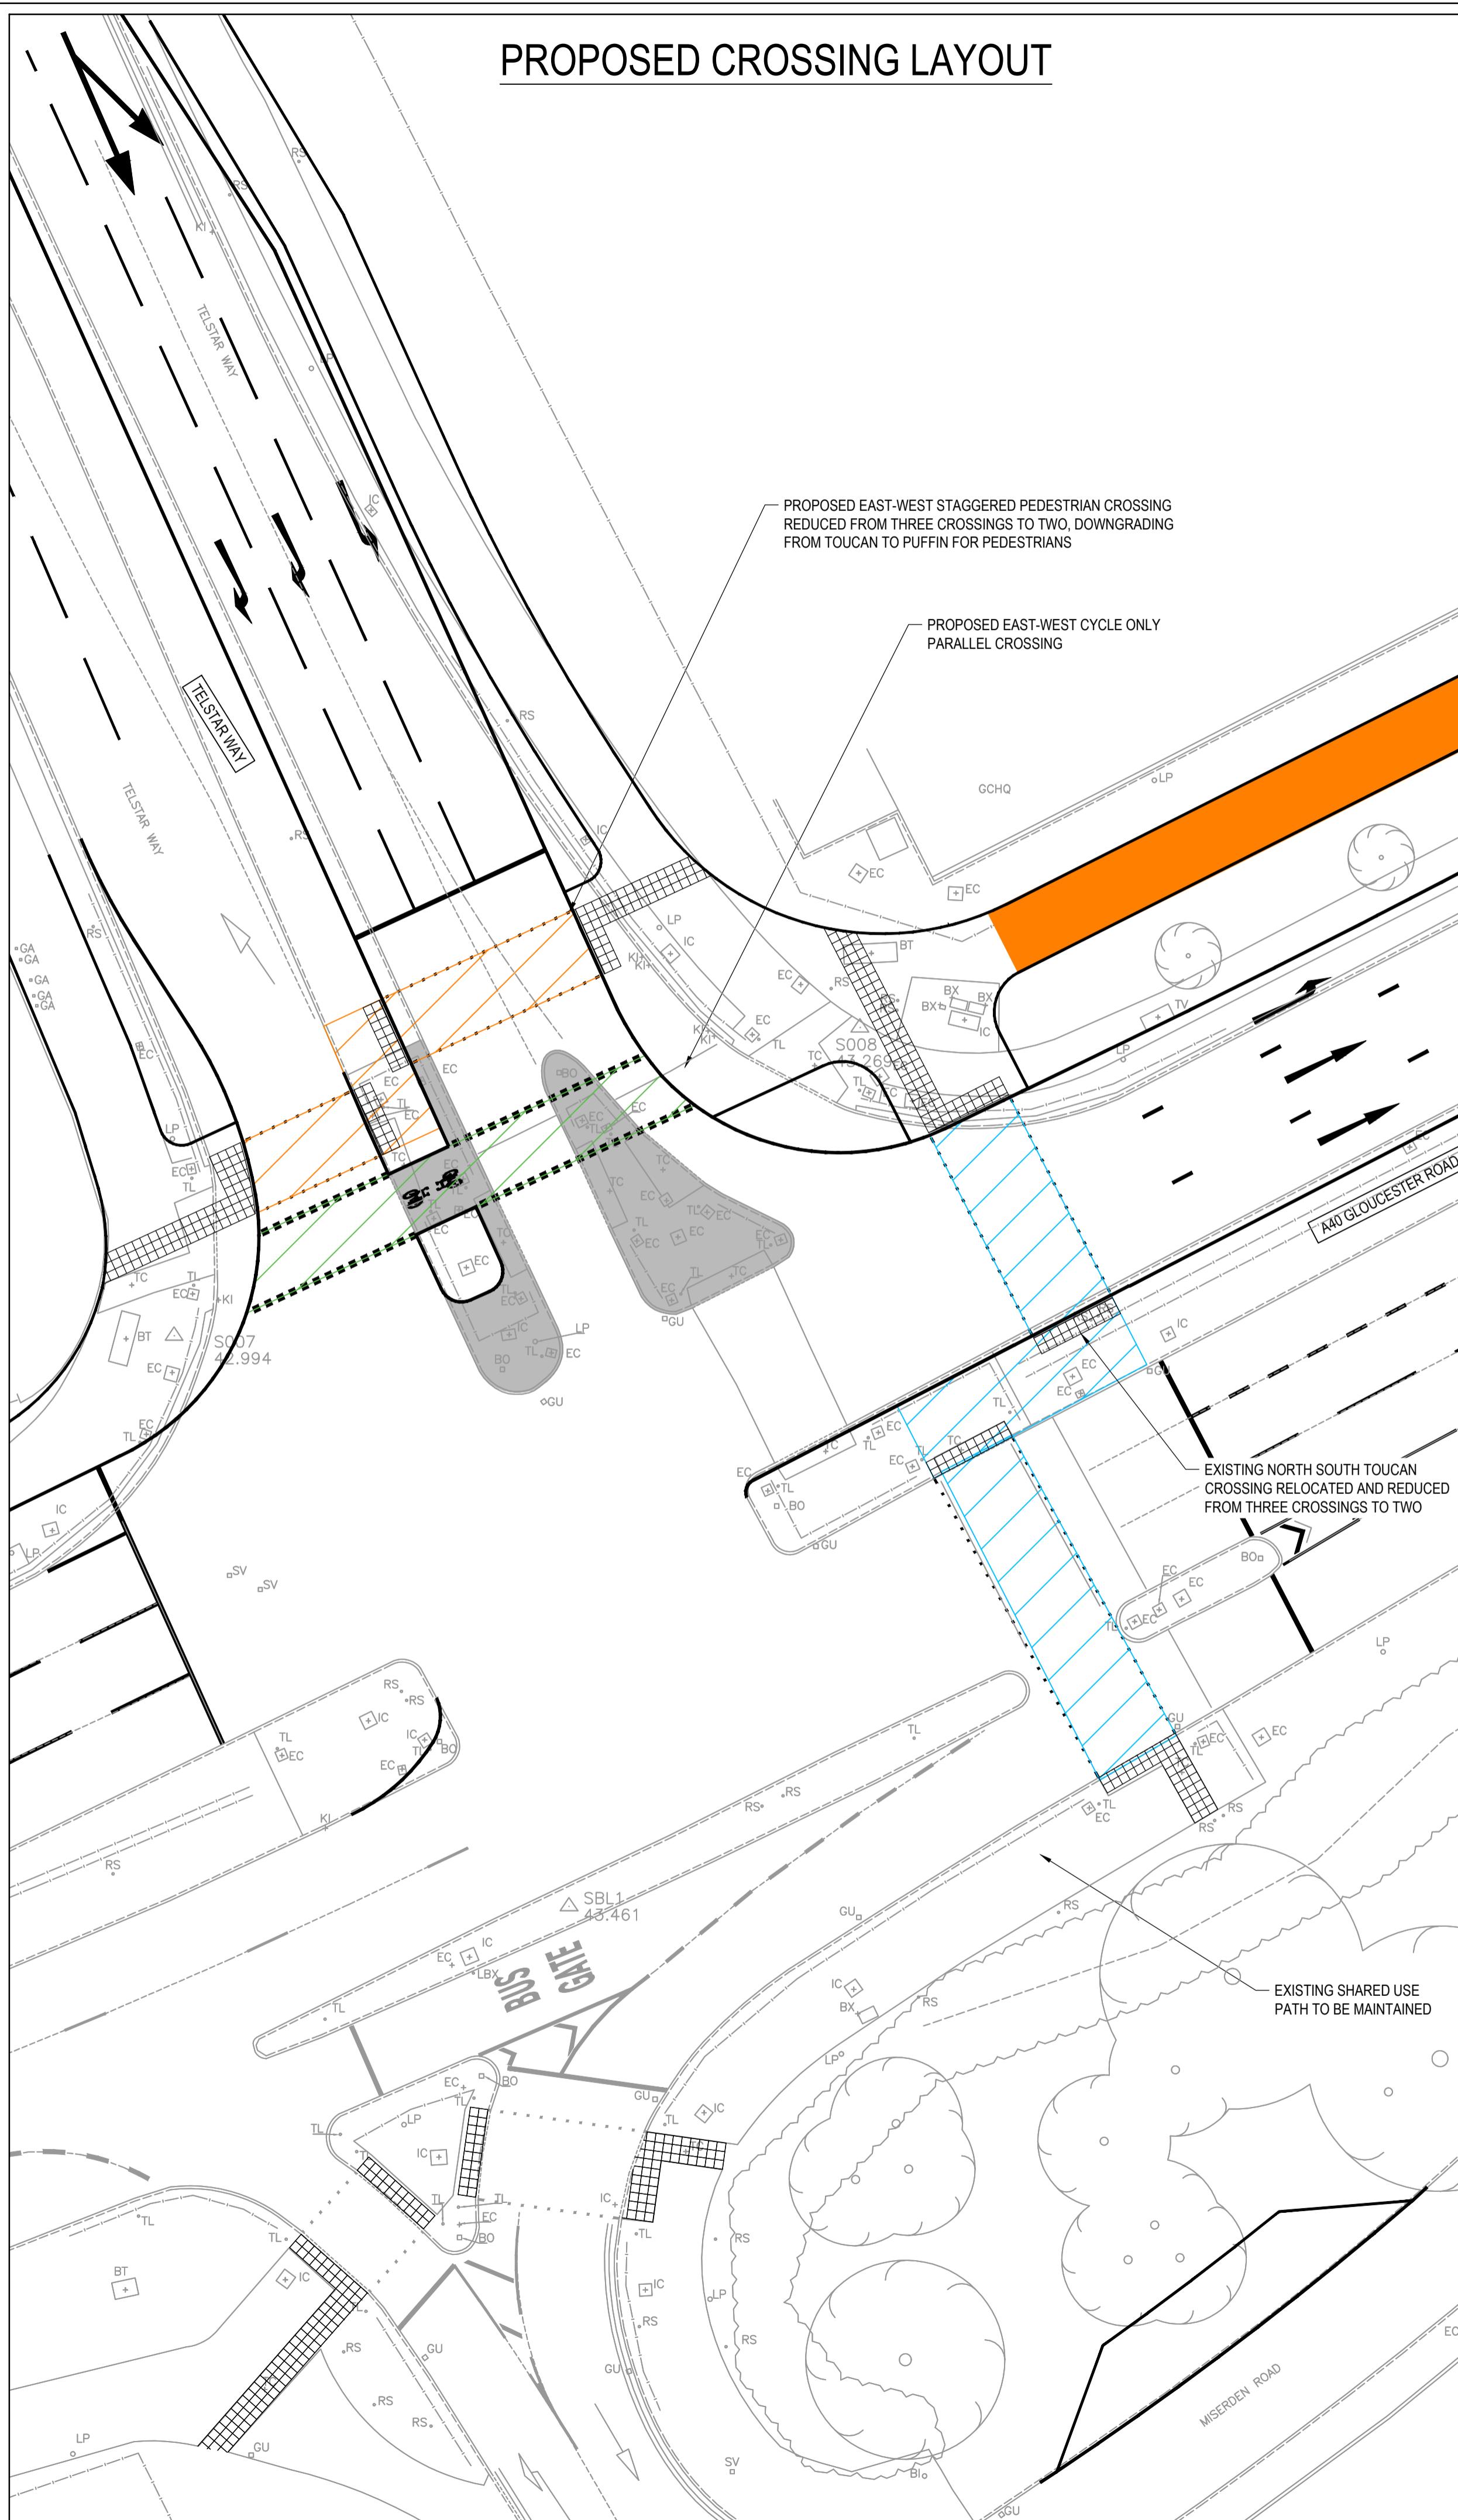

NOTES:

1. DO NOT SCALE THIS DRAWING. IF IN DOUBT PLEASE REQUEST FURTHER INFORMATION.
2. ALL DIMENSIONS ARE IN METRES UNLESS STATED OTHERWISE.
3. THIS DRAWING IS TO BE READ IN CONJUNCTION WITH ALL OTHER RELEVANT CONTRACT DRAWINGS, CONSTRUCTION DETAILS AND SPECIFICATIONS.

KEY:	
	EXTENT OF EXISTING TRAFFIC ISLANDS REMOVED
	PROPOSED PUFFIN CROSSING
	PROPOSED CYCLE CROSSING
	PROPOSED TOUCAN CROSSING
	EXISTING CROSSING
	PROPOSED SHARED FOOT/CYCLEWAY (SHOWN FOR INFORMATION ONLY)

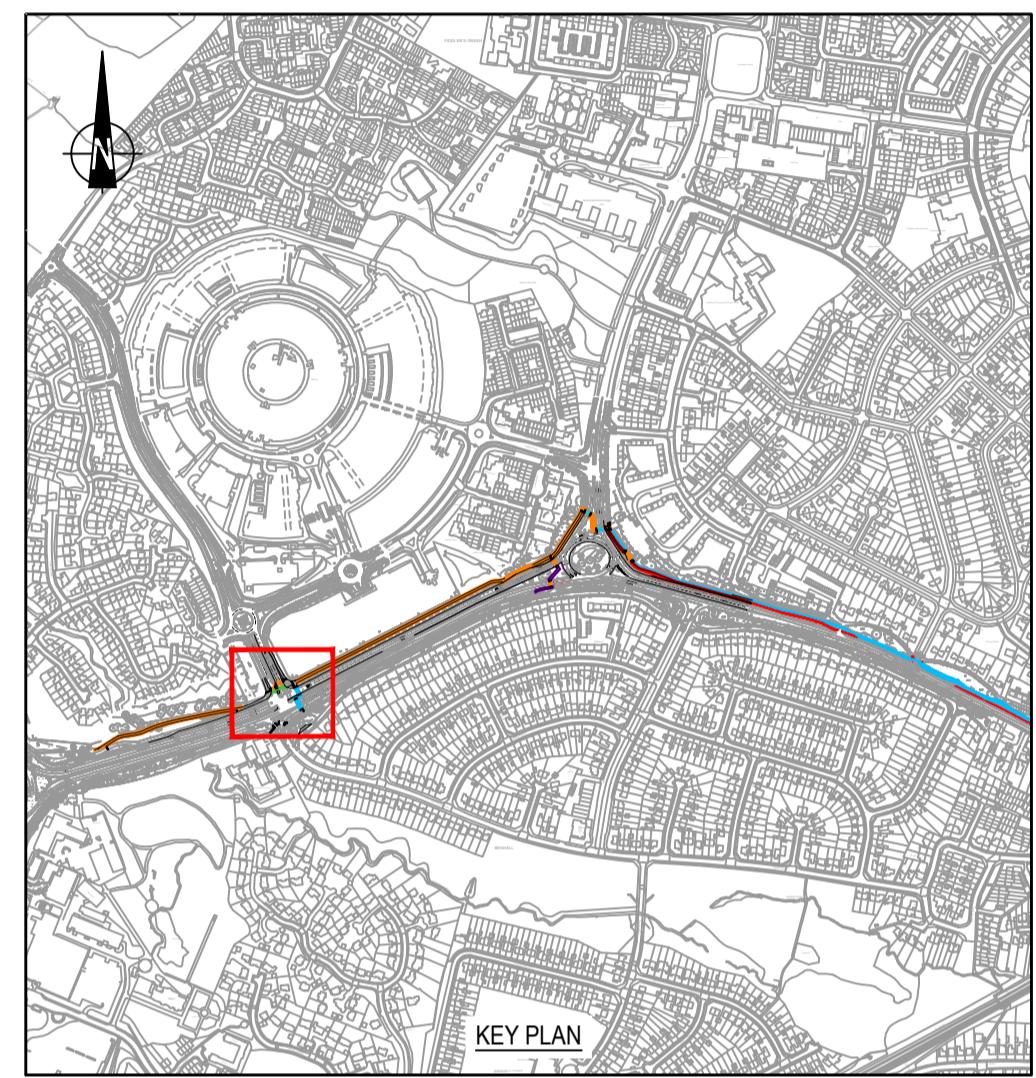

P03	UPDATED FOLLOWING GCC COMMENTS	05.08.21	JB LB RAS
P02	UPDATED FOLLOWING GCC COMMENTS	07.07.21	CL LB RAS
Mark	Revision	Date	Drawn Chkd Appd

SCALING NOTE: Do not scale from this drawing. If in doubt, ask.
UTILITIES NOTE: The position of any existing public or private sewers, utility services, plant or apparatus shown on this drawing is believed to be correct, but no warranty to this is expressed or implied. Other such plant or apparatus may also be present but not shown. The Contractor is therefore advised to undertake his own investigation where the presence of any existing sewers, services, plant or apparatus may affect his operations.

Drawing Issue Status

FOR APPROVAL

WEST OF CHELTENHAM TRANSPORT IMPROVEMENT SCHEME PHASE 3 & 4 TELSTAR WAY JUNCTION TRAFFIC REGULATION ORDER

Client

GRIFFITHS
civil engineering and construction

Stantec
stantec.com/uk

Copyright reserved
The copyright to all designs and drawings are the property of Stantec.
Reproduction or use for any purpose other than that authorised by Stantec is forbidden.

BRISTOL
Tel: 01173 327 840

Designed LB	Drawn CL	Date of 1st Issue 19.05.2021	
Checked LB	Approved RAS	A1 Scale 1:200	

Drawing Reference
GCC_CP3-STN-TRO-XX_ML_Z-DR-CH-0102

Revision
03

Status
P