



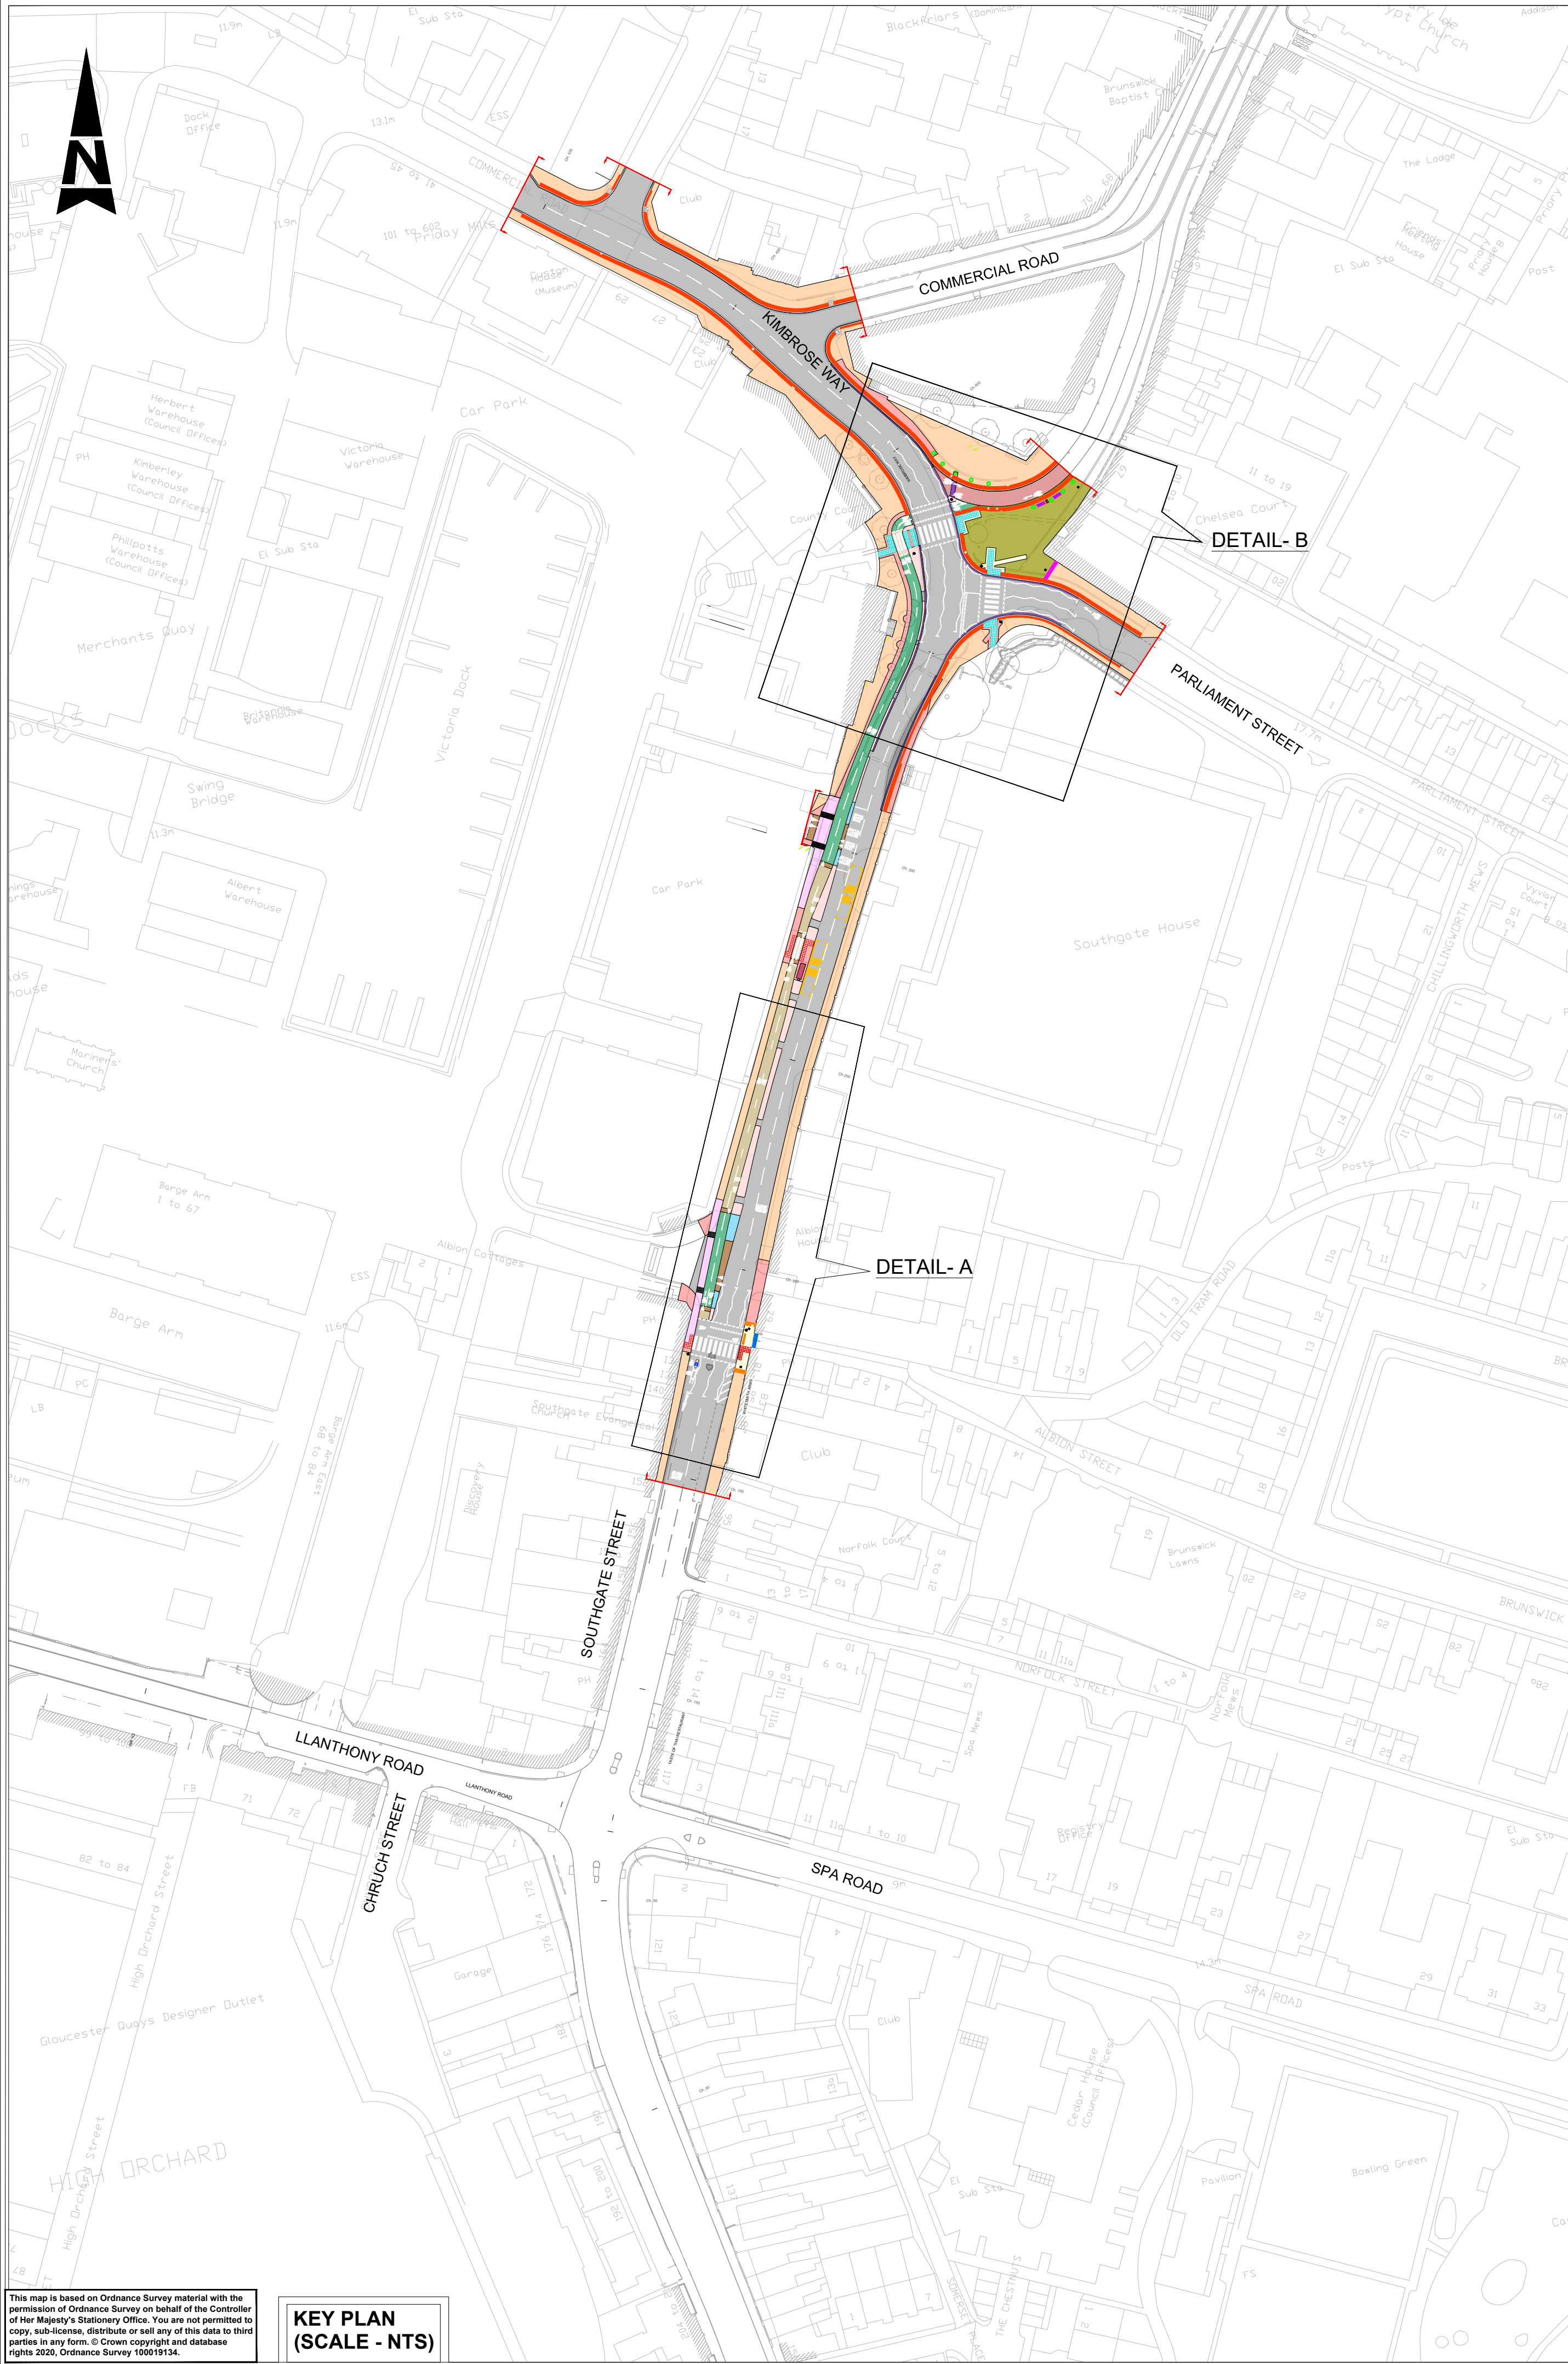


This map is based on Ordnance Survey material with the permission of Ordnance Survey on behalf of the Controller of Her Majesty's Stationary Office. You are not permitted to copy, sub-license, distribute or sell any of this data to third parties in any form. © Crown copyright and database rights 2020. Ordnance Survey 100019134.

KEY PLAN
(SCALE - NTS)

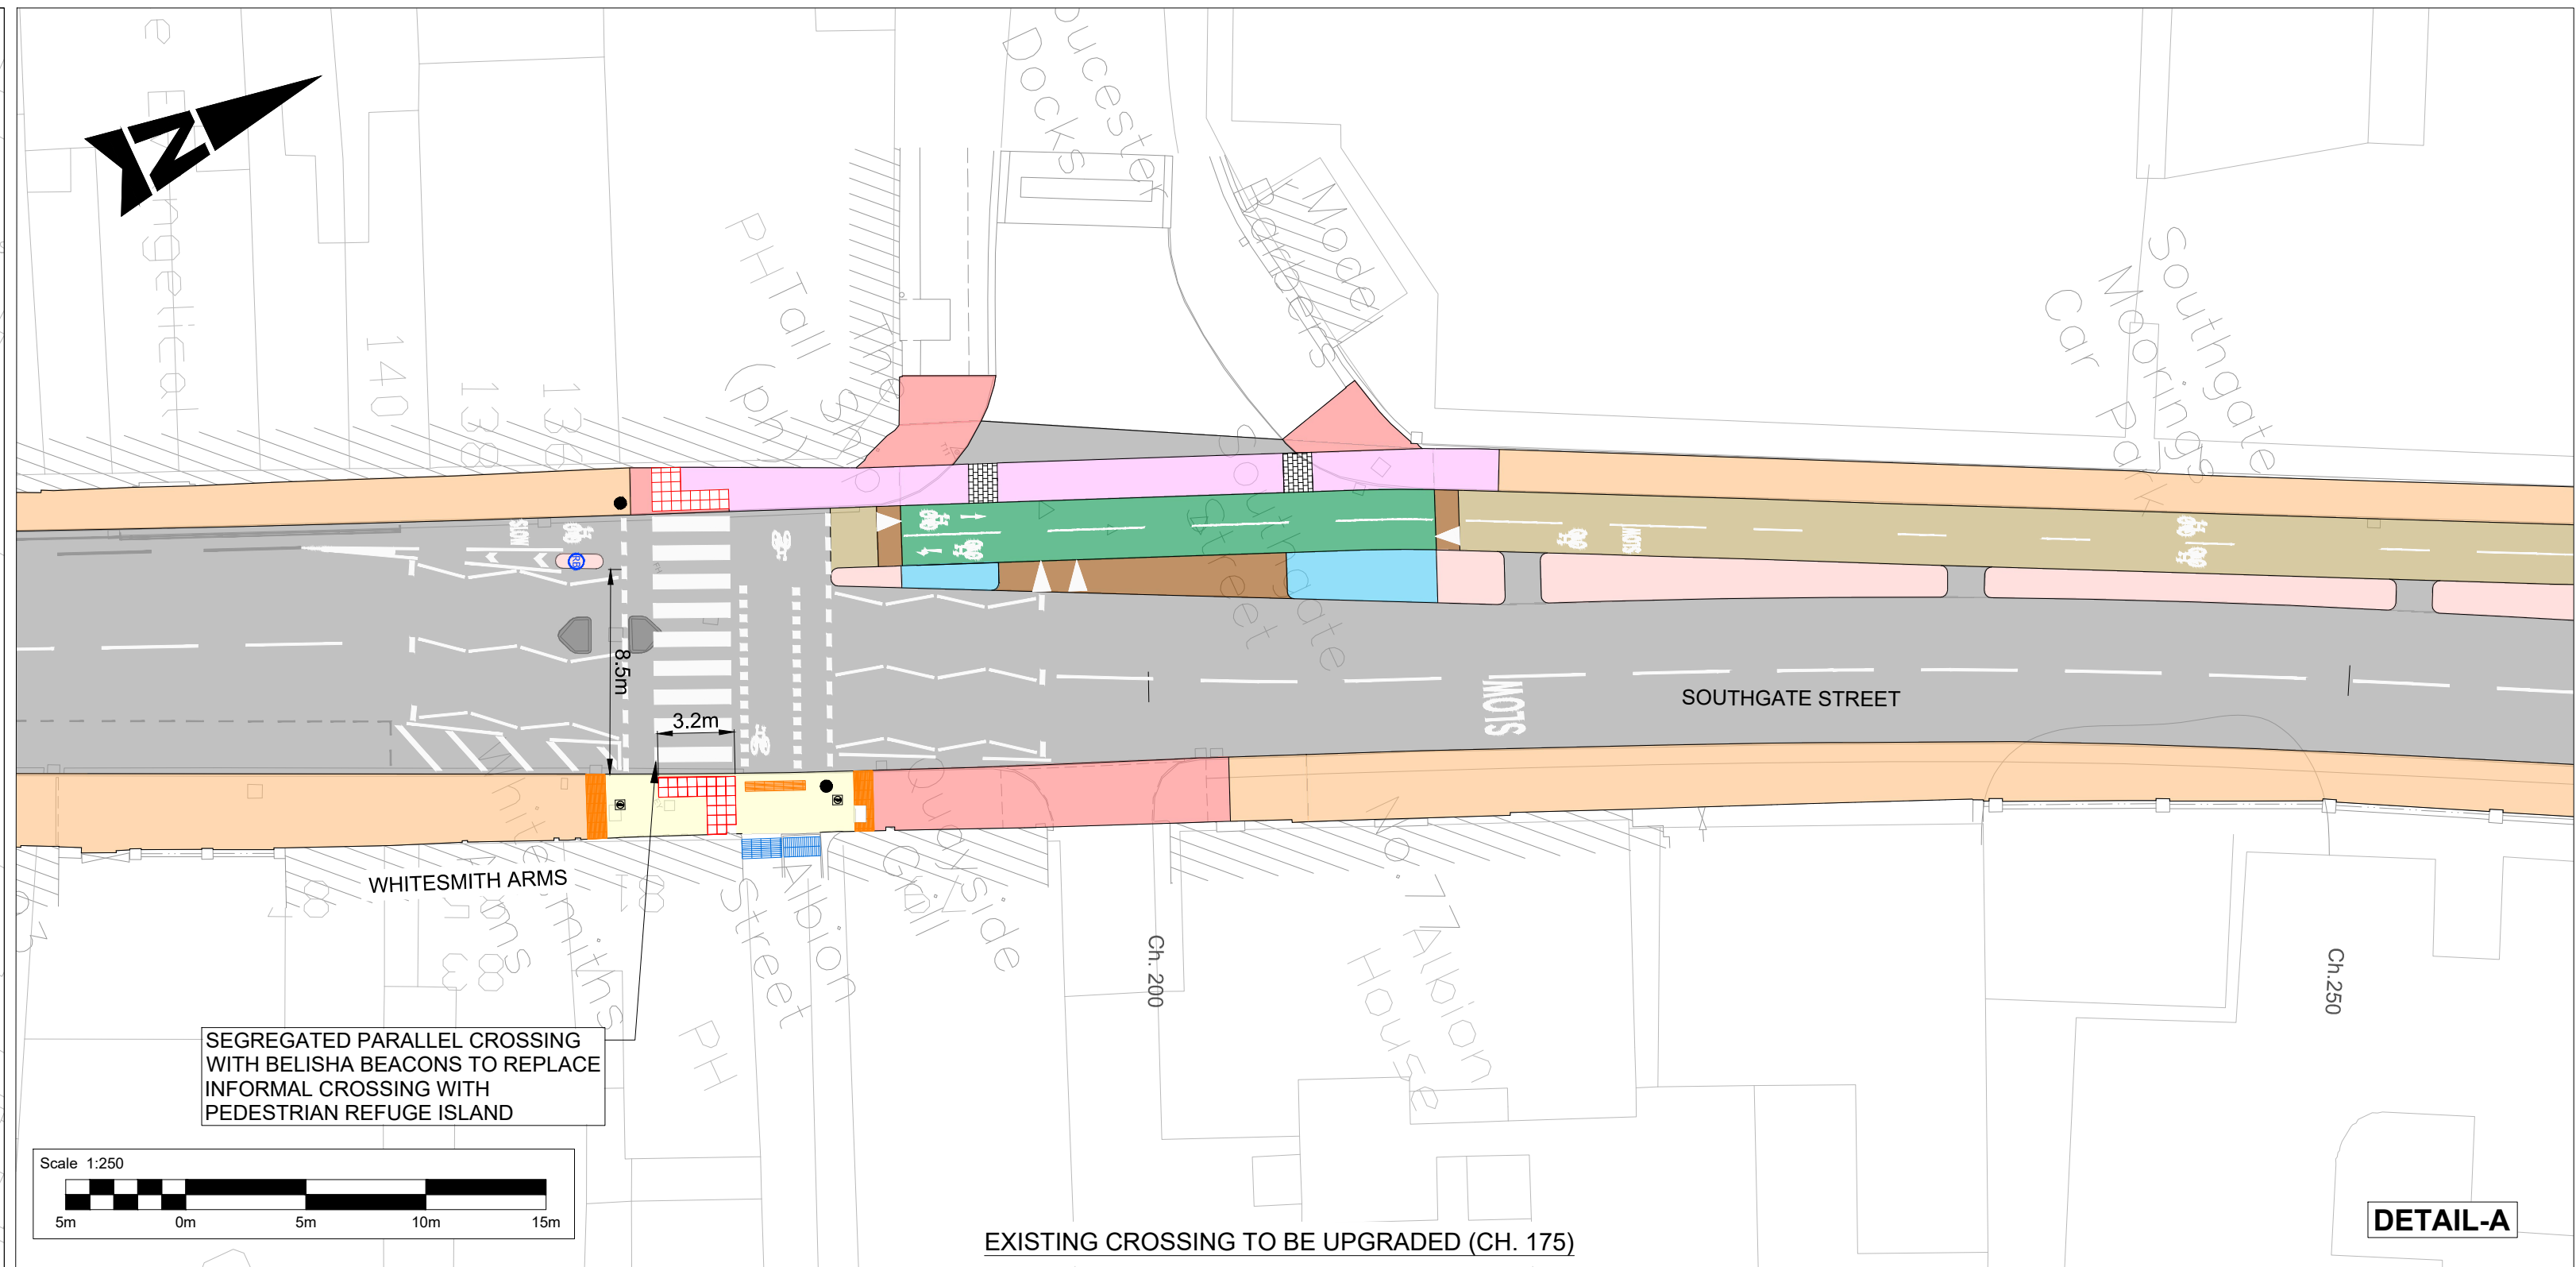

DETAIL-A

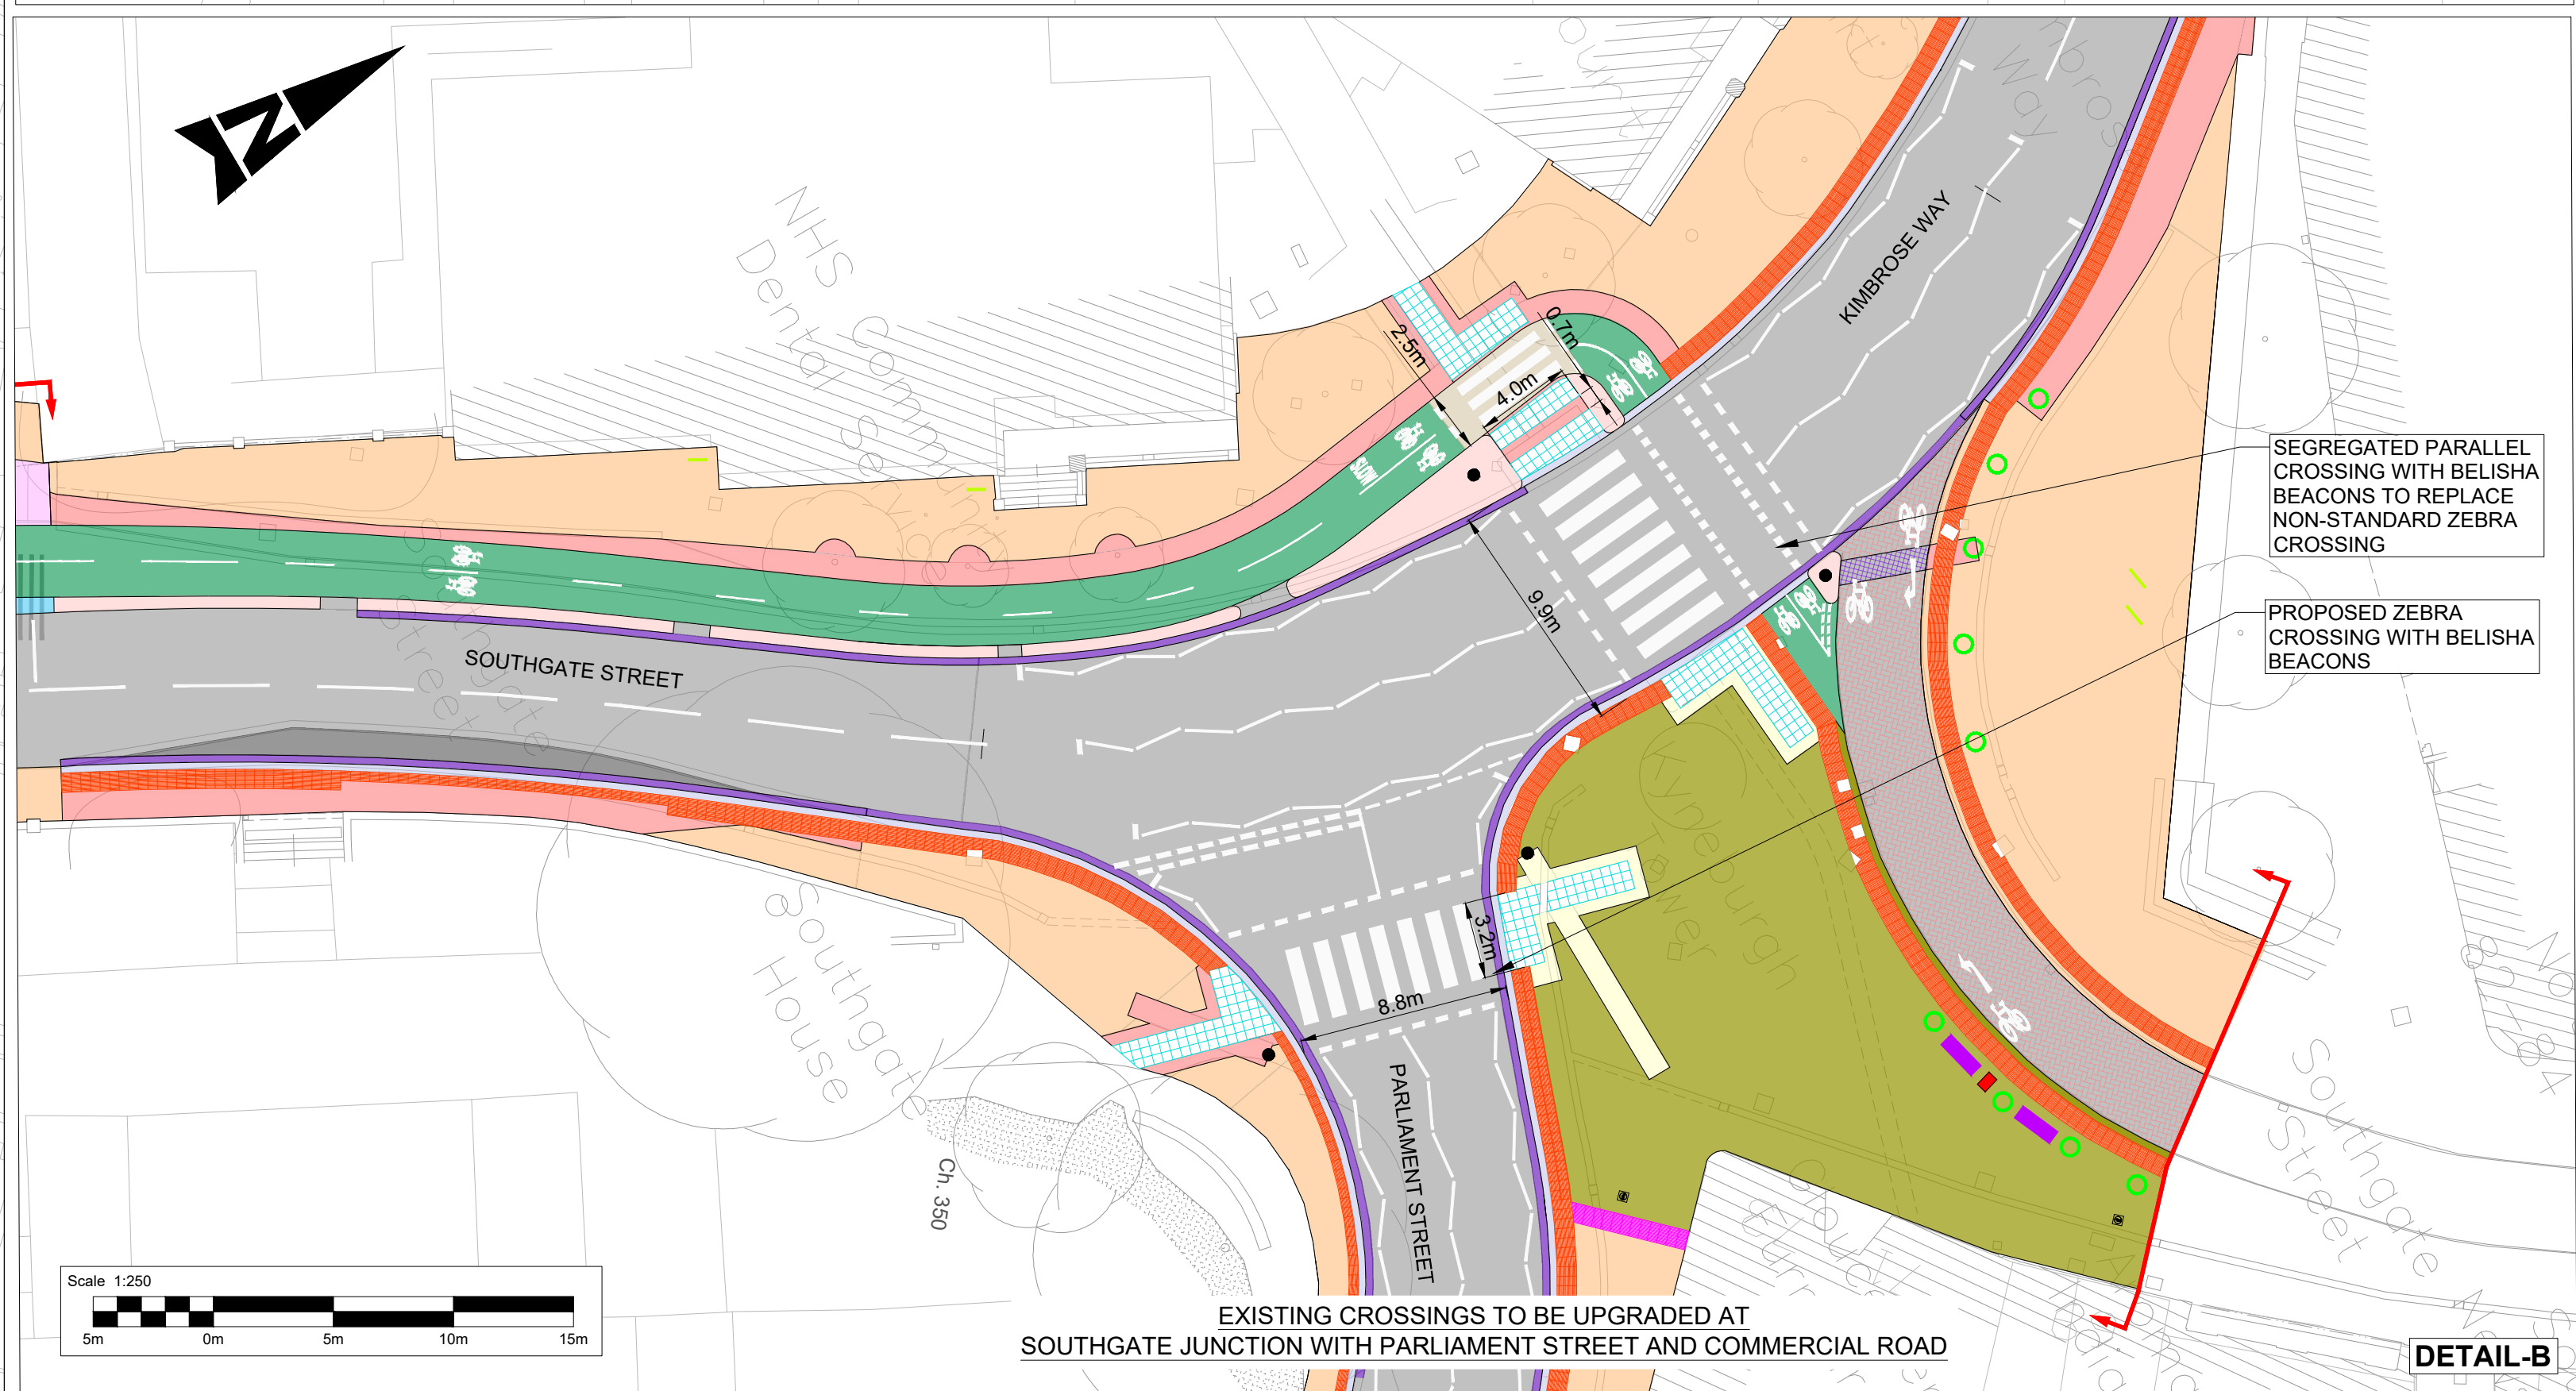

DETAIL-B

KEY:	
	EXISTING CARRIAGEWAY
	PROPOSED CARRIAGEWAY WIDENING
	EXISTING FOOTWAY
	PROPOSED FOOTWAY
	PROPOSED RAMP
	PROPOSED SHARED USE
	PROPOSED SEGREGATION BUFFER
	PROPOSED ZEBRA CROSSING OVER CYCLE TARK
	PROPOSED FOOTWAY LEVEL CYCLE TRACK
	PROPOSED BLISTERED TACTILE PAVING (CONTROLLED CROSSING - RED COLOUR)
	PROPOSED BLISTERED TACTILE PAVING (UNCONTROLLED CROSSING - BUFF COLOUR)
	PROPOSED TRAMLINE AND LADDER PAVING (BUFF COLOUR)
	PROPOSED FOOTWAY WITH BUFF COLOUR MMA
	PROPOSED PCC BUFF-COLOURED CORDUROY TACTILE PAVING
	BUFF COLOURED BLISTER TAC-GRID
	PROPOSED BUFFER FOR OVERRUN
	EXISTING SHARED USE RETAINED
	PROPOSED BELISHA BEACONS
	PROPOSED CARRIAGEWAY LEVEL CYCLE TRACK
	CORDUROY TAC-GRID. RAL COLOUR 7030
	CORDUROY TAC-GRID WITH DRAINAGE GAPS 25mm WIDE EVERY 1m. RAL COLOUR 7030.
	PROPOSED BLISTER PAVING 400x400 (CONTROLLED CROSSING - CHARCOAL COLOUR)
	EXISTING CARRIAGEWAY (PORPHYRY CUBE PAVING)
	EXISTING PORPHYRY CUBES TO BE REMOVED AND RE-LAID
	EXISTING/PROPOSED 300mm CONSERVATION KERB AREA
	PROPOSED 300mm PORPHYRY STONE SLAB AREA
	PROPOSED TSRGD COMPLIANT BLACK TRAFFIC BOLLARD WITH REFLECTIVE BAND, 800-1000mm HEIGH.
	SITE EXTENT

NOTES:

1. ALL DIMENSIONS ARE IN METRES UNLESS OTHERWISE STATED.

GLOUCESTER CITY CENTRE CYCLE IMPROVEMENTS - PHASE 1
EXISTING CROSSINGS TO BE UPGRADED
COMMERCIAL ROAD - SOUTHGATE STREET FROM LADYBELLEGATE STREET TO TALL SHIP
DRAWING NO : GCC_CS-ATK-HGN-XX-SK-CH-000127
REVISION NO : C02