
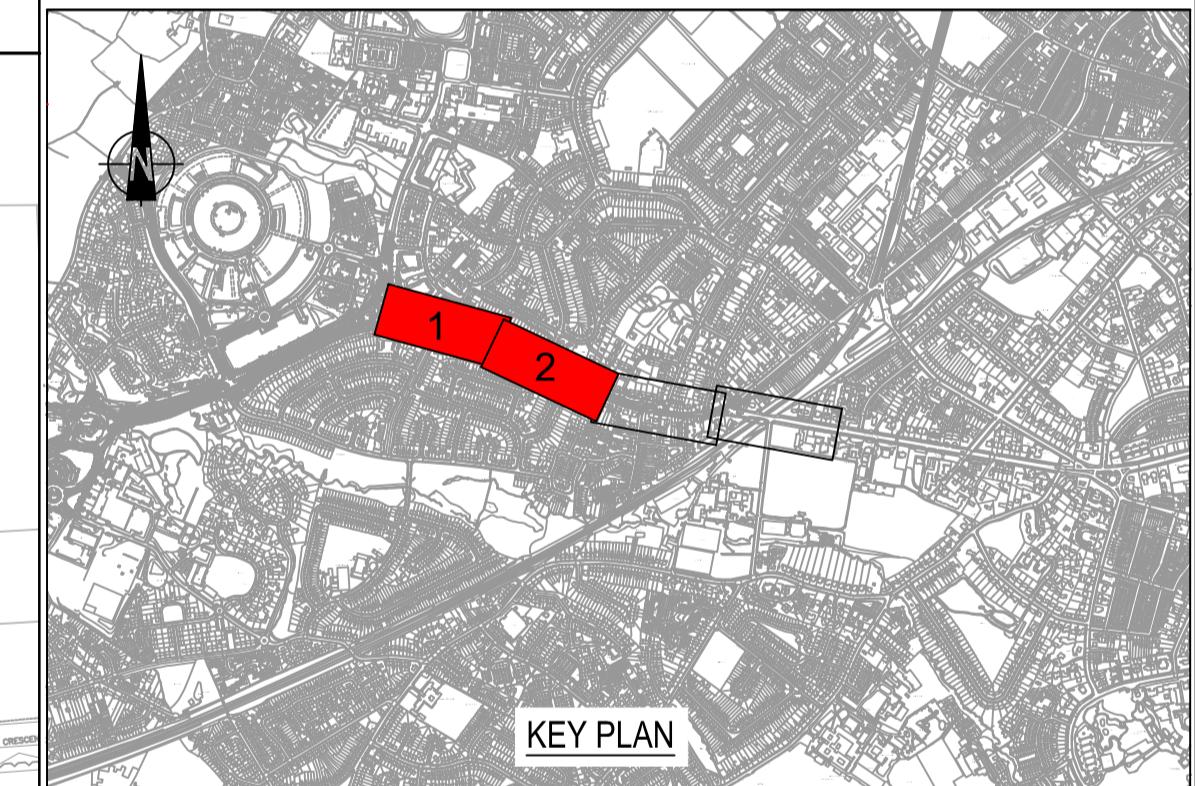


NOTES:

1. DO NOT SCALE THIS DRAWING. IF IN DOUBT PLEASE REQUEST FURTHER INFORMATION.
2. ALL DIMENSIONS ARE IN METRES UNLESS STATED OTHERWISE.
3. THIS DRAWING IS TO BE READ IN CONJUNCTION WITH ALL OTHER RELEVANT CONTRACT DRAWINGS, CONSTRUCTION DETAILS AND SPECIFICATIONS.

KEY:

- PROPOSED SEGREGATED CYCLEWAY
- PROPOSED SEGREGATED FOOTWAY
- PROPOSED SHARED FOOTWAY/CYCLEWAY
- PROPOSED CYCLEWAY RAISED TABLE
- PROPOSED TOUCAN CROSSING (SHOWN FOR INFORMATION ONLY)

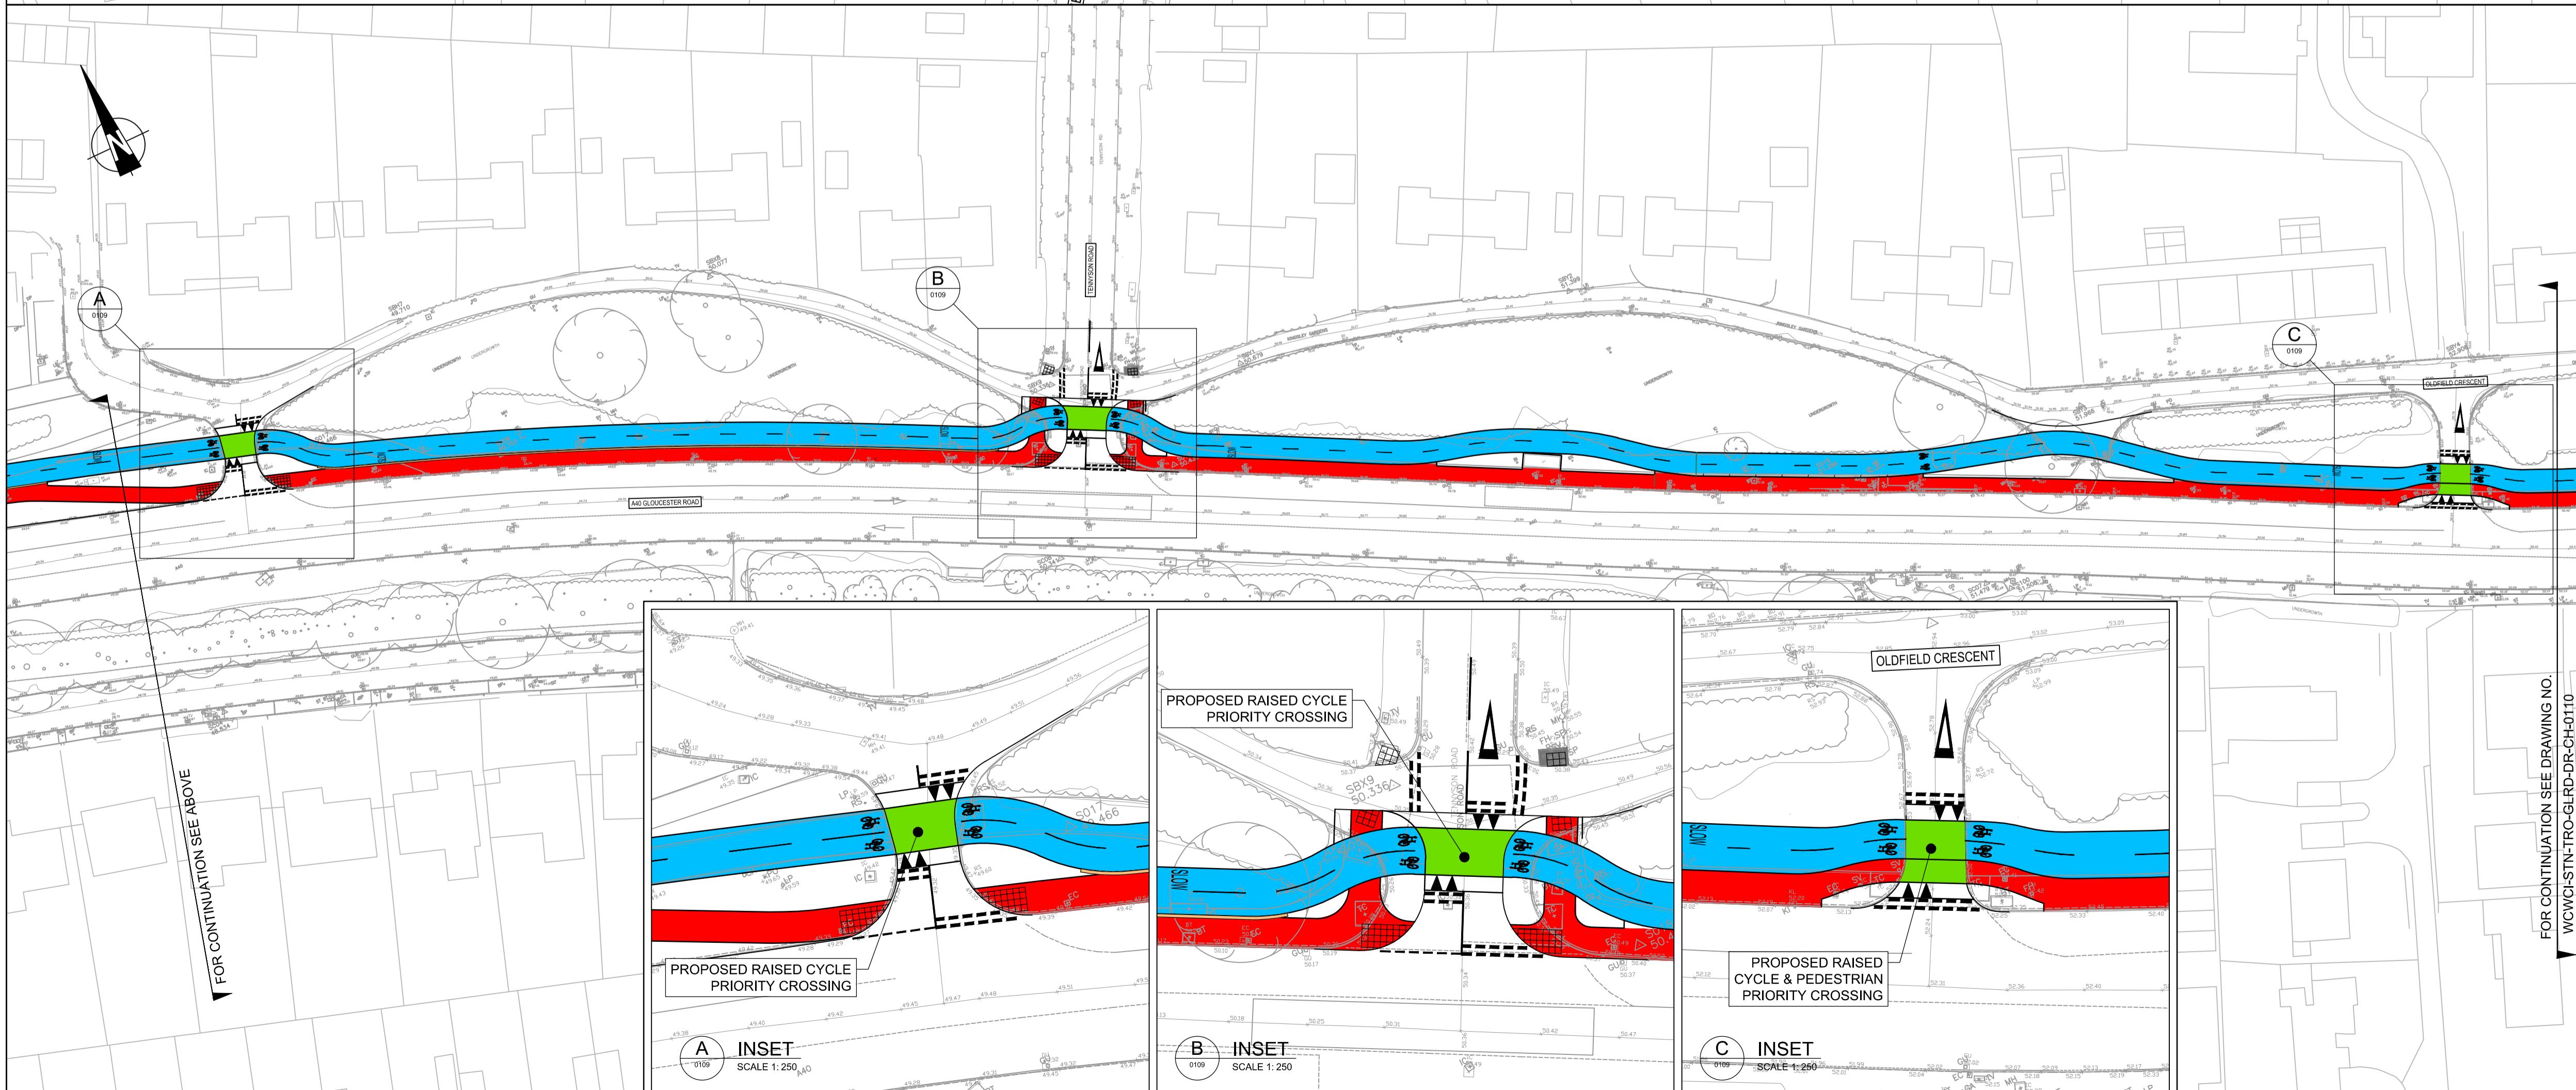

KEY PLAN

P04	AMENDMENT TO OLDFIELD CRESCENT	17.09.21	AB	LB	RAS
P03	UPDATED FOLLOWING GCC COMMENTS	05.08.21	JAB	LB	RAS
P02	UPDATED FOLLOWING GCC COMMENTS	07.07.21	CL	LB	RAS
Mark	Revision	Date	Drawn	Chkd	Appd

SCALING NOTE: Do not scale from this drawing. If in doubt, ask.
UTILITIES NOTE: The position of any existing public or private sewers, utility services, plant or apparatus shown on this drawing is believed to be correct, but no warranty to this is expressed or implied. Other such plant or apparatus may also be present but not shown. The Contractor is therefore advised to undertake his own investigation where the presence of any existing sewers, services, plant or apparatus may affect his operations.

Drawing Issue Status

FOR APPROVAL

WEST CHELTENHAM WALKING & CYCLING IMPROVEMENT SCHEME GLOUCESTER ROAD FOOT/CYCLEWAY TRAFFIC REGULATION ORDER

Client

GRIFFITHS
civil engineering and construction

Stantec
stantec.com/uk

Copyright reserved
The copyright to all designs and drawings are the property of Stantec.
Reproduction or use for any purpose other than that authorised by Stantec is forbidden.

BRISTOL
Tel: 01173 327 840

Designed LB Drawn LB Date of 1st Issue 07.06.2021
Checked RAS Approved RAS A1 Scale 1:250
Drawing Reference WCWCI-STN-TRO-GLRD-DR-CH-0109 Revision 04 Status P

File Location: lpbu.net/projects/9513 west cheltenham ts cad/2009 wcwci-stn-tro-glrd-dr-ch-0109-0110.dwg