
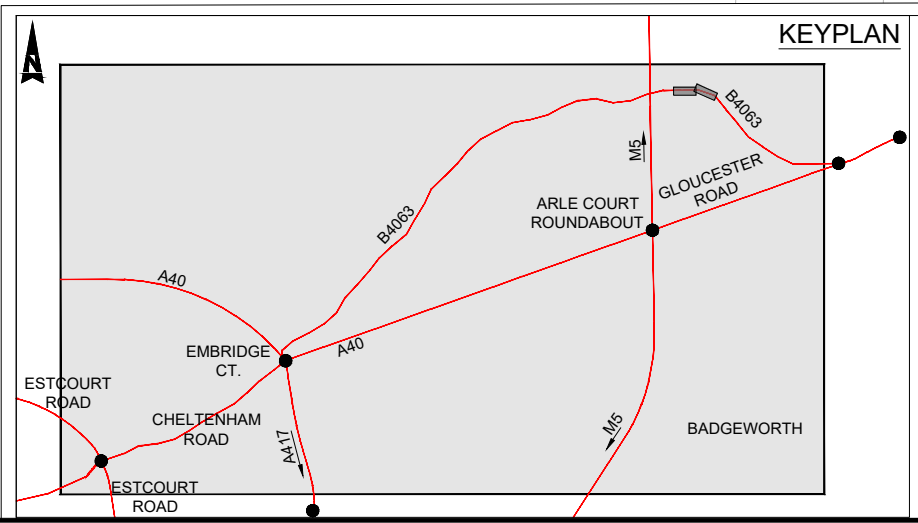
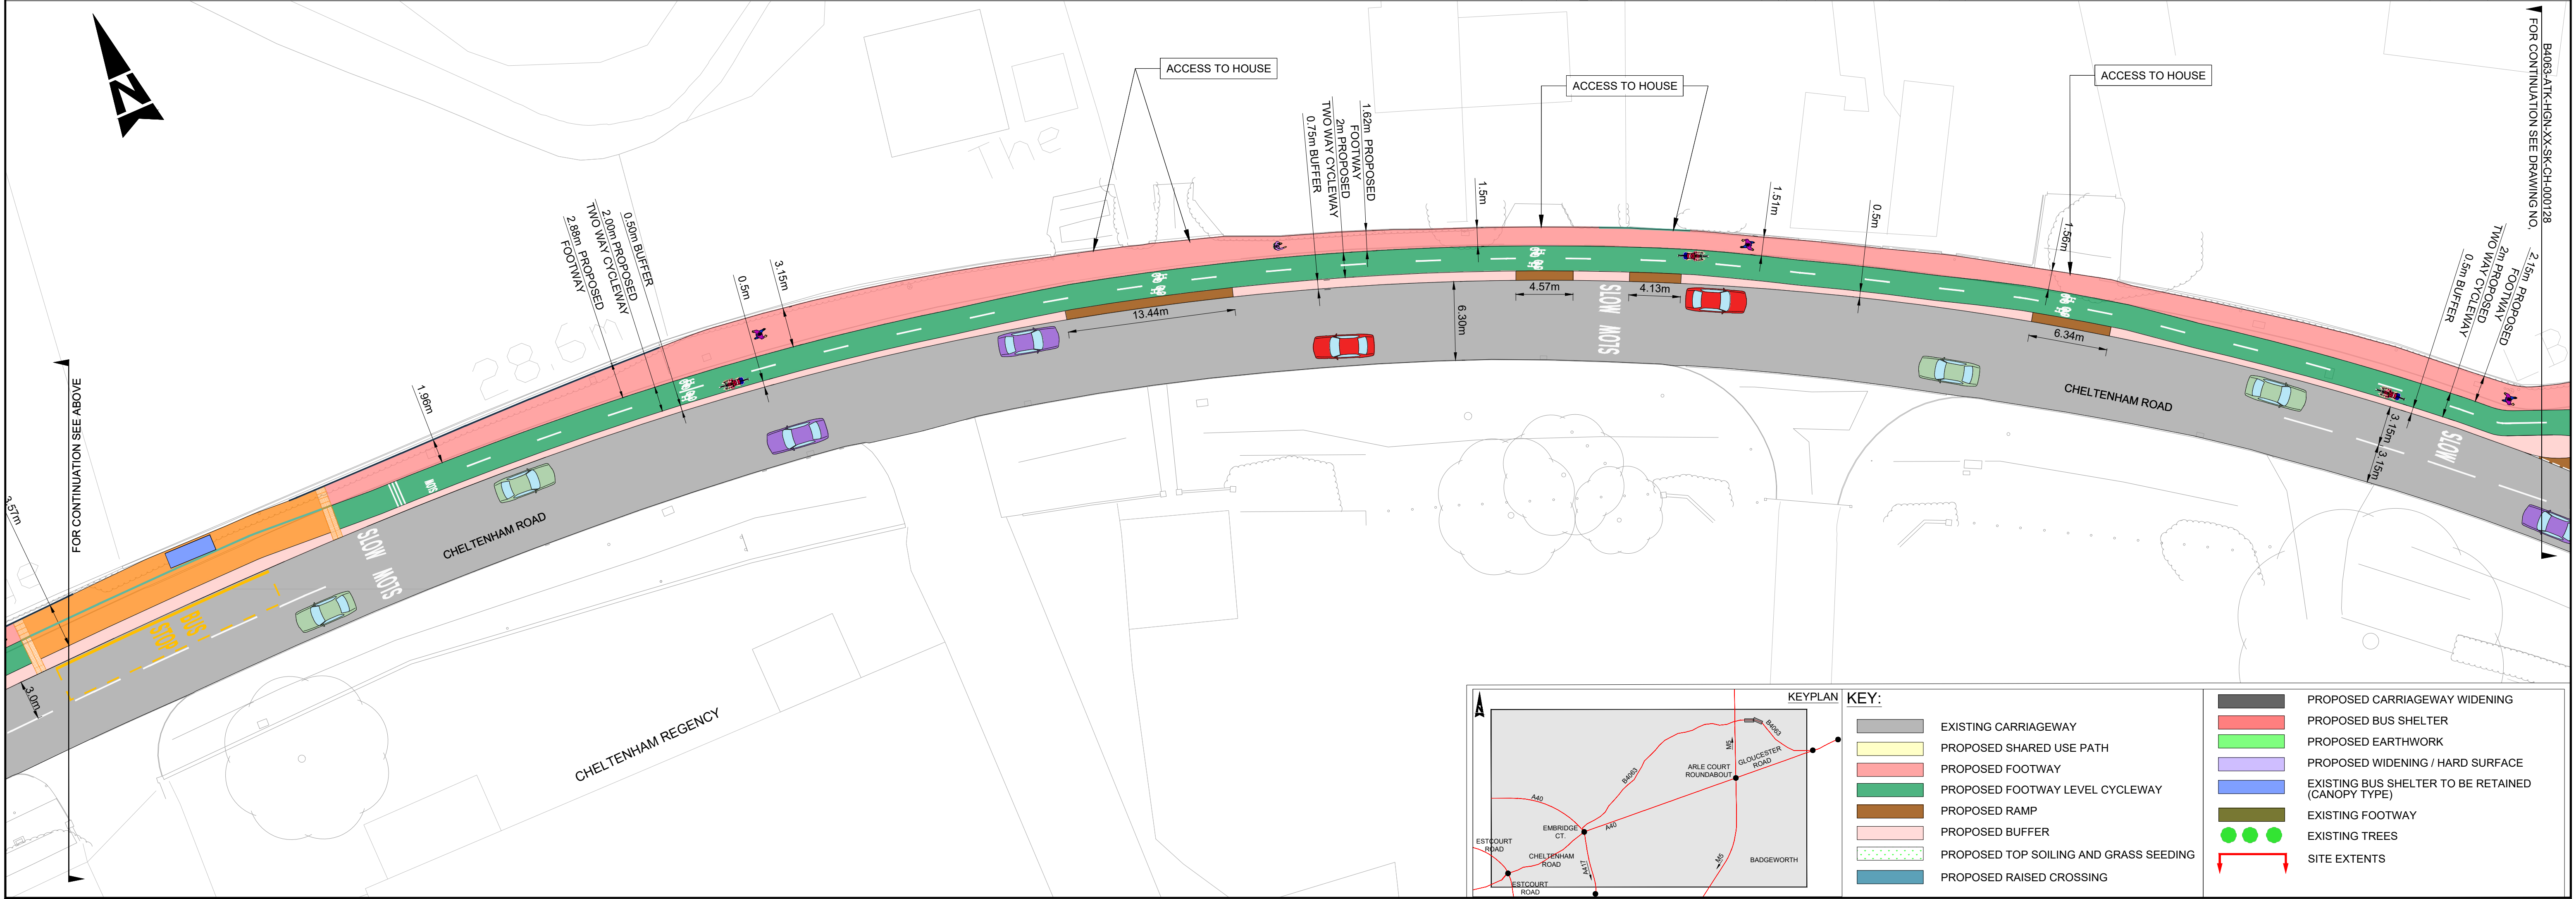


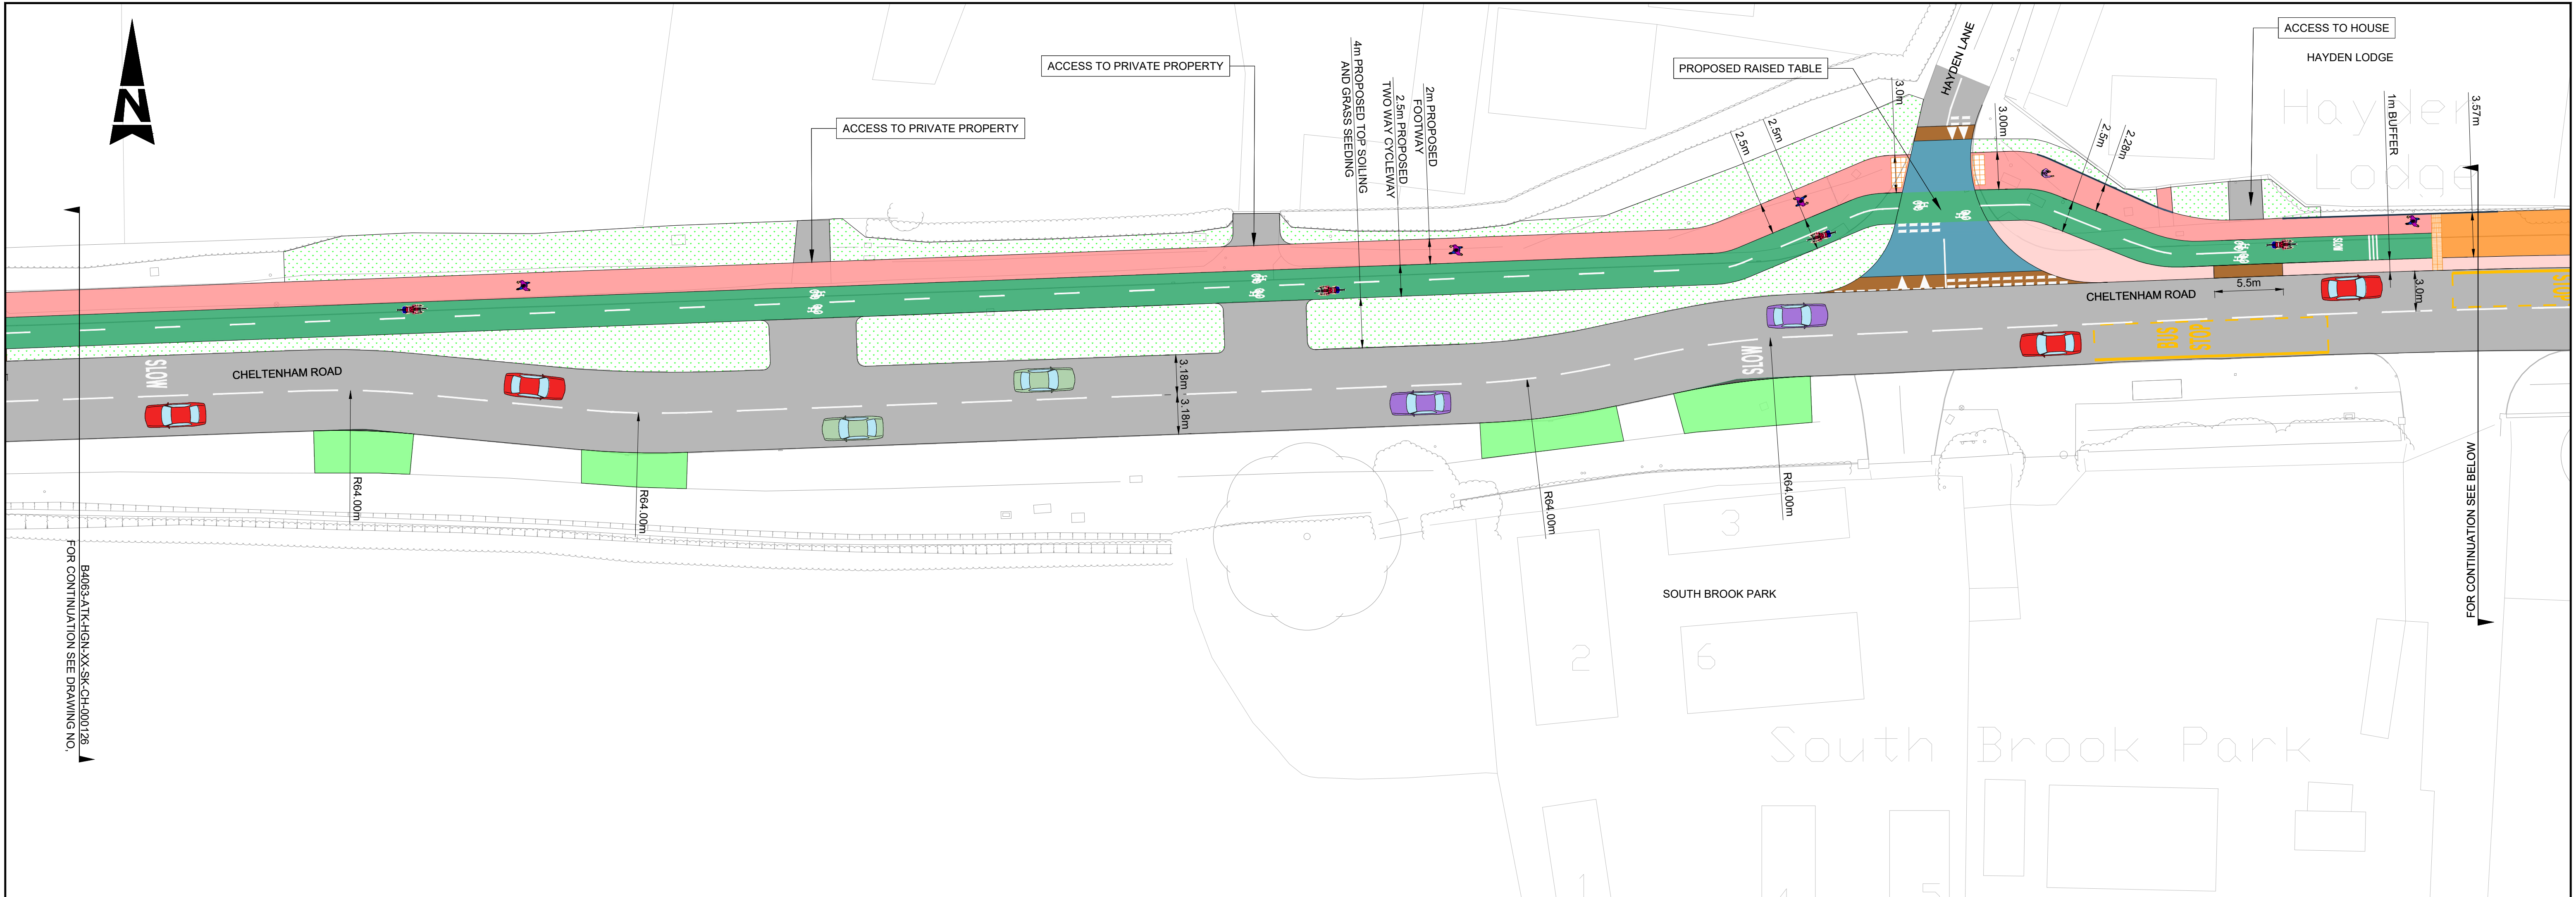

KEY:	
	EXISTING CARRIAGEWAY
	PROPOSED SHARED USE PATH
	PROPOSED FOOTWAY
	PROPOSED FOOTWAY LEVEL CYCLEWAY
	PROPOSED RAMP
	PROPOSED BUFFER
	PROPOSED TOP SOILING AND GRASS SEEDING
	PROPOSED RAISED CROSSING
	PROPOSED CARRIAGEWAY WIDENING
	PROPOSED BUS SHELTER
	PROPOSED EARTHWORK
	PROPOSED WIDENING / HARD SURFACE
	EXISTING BUS SHELTER TO BE RETAINED (CANOPY TYPE)
	EXISTING FOOTWAY
	EXISTING TREES
	SITE EXTENTS