


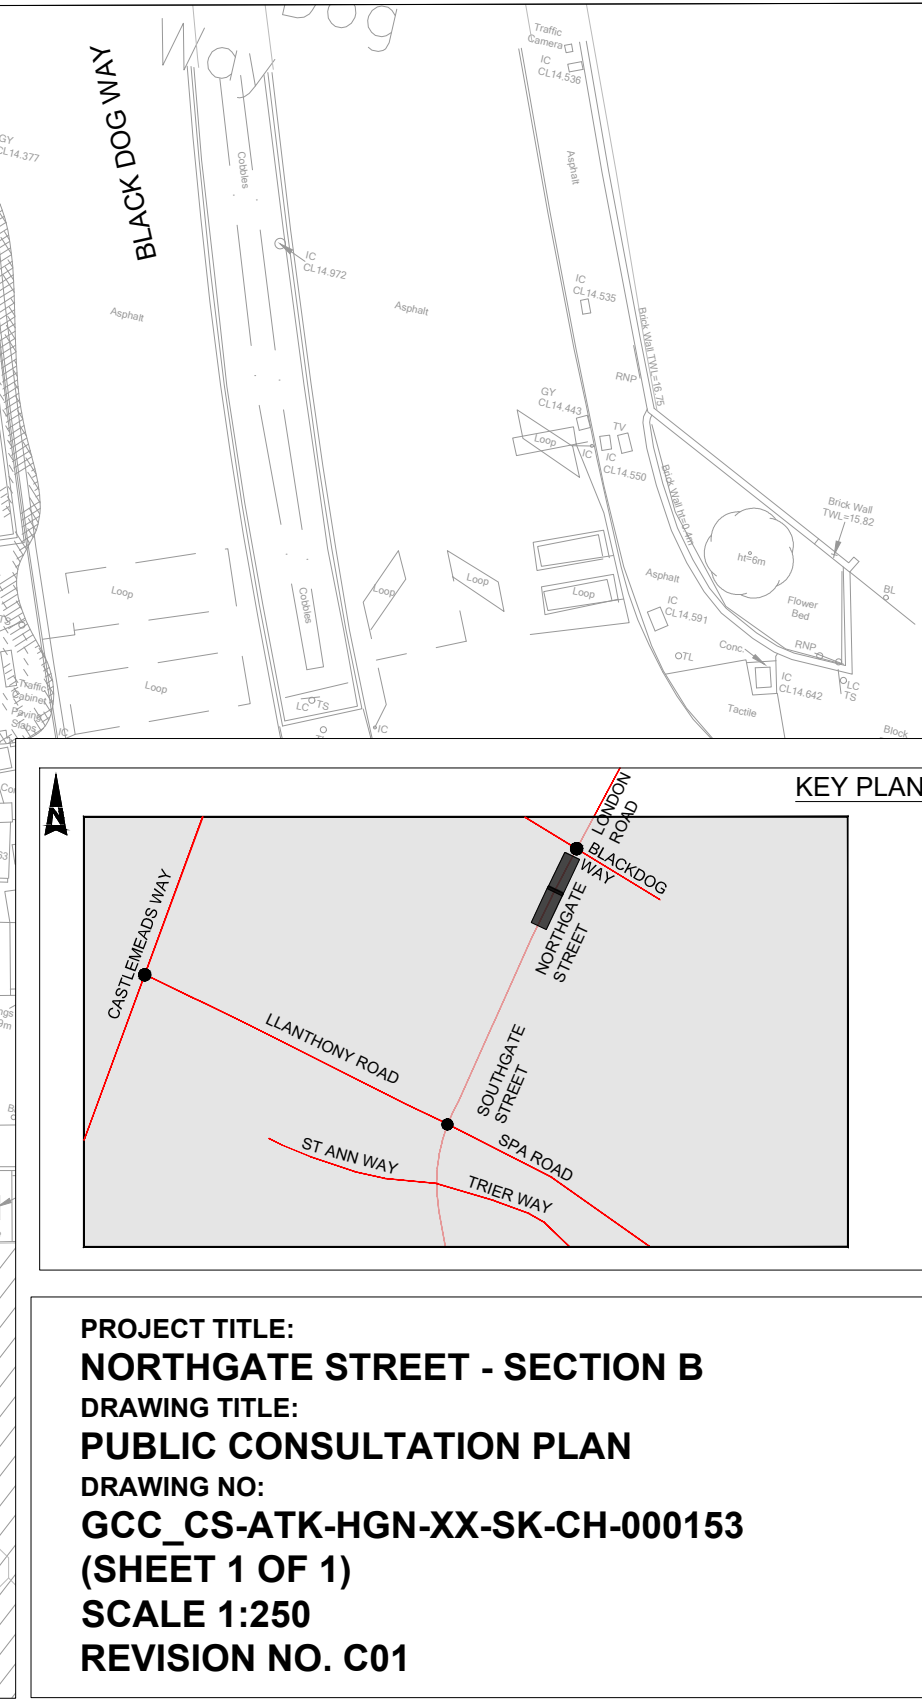


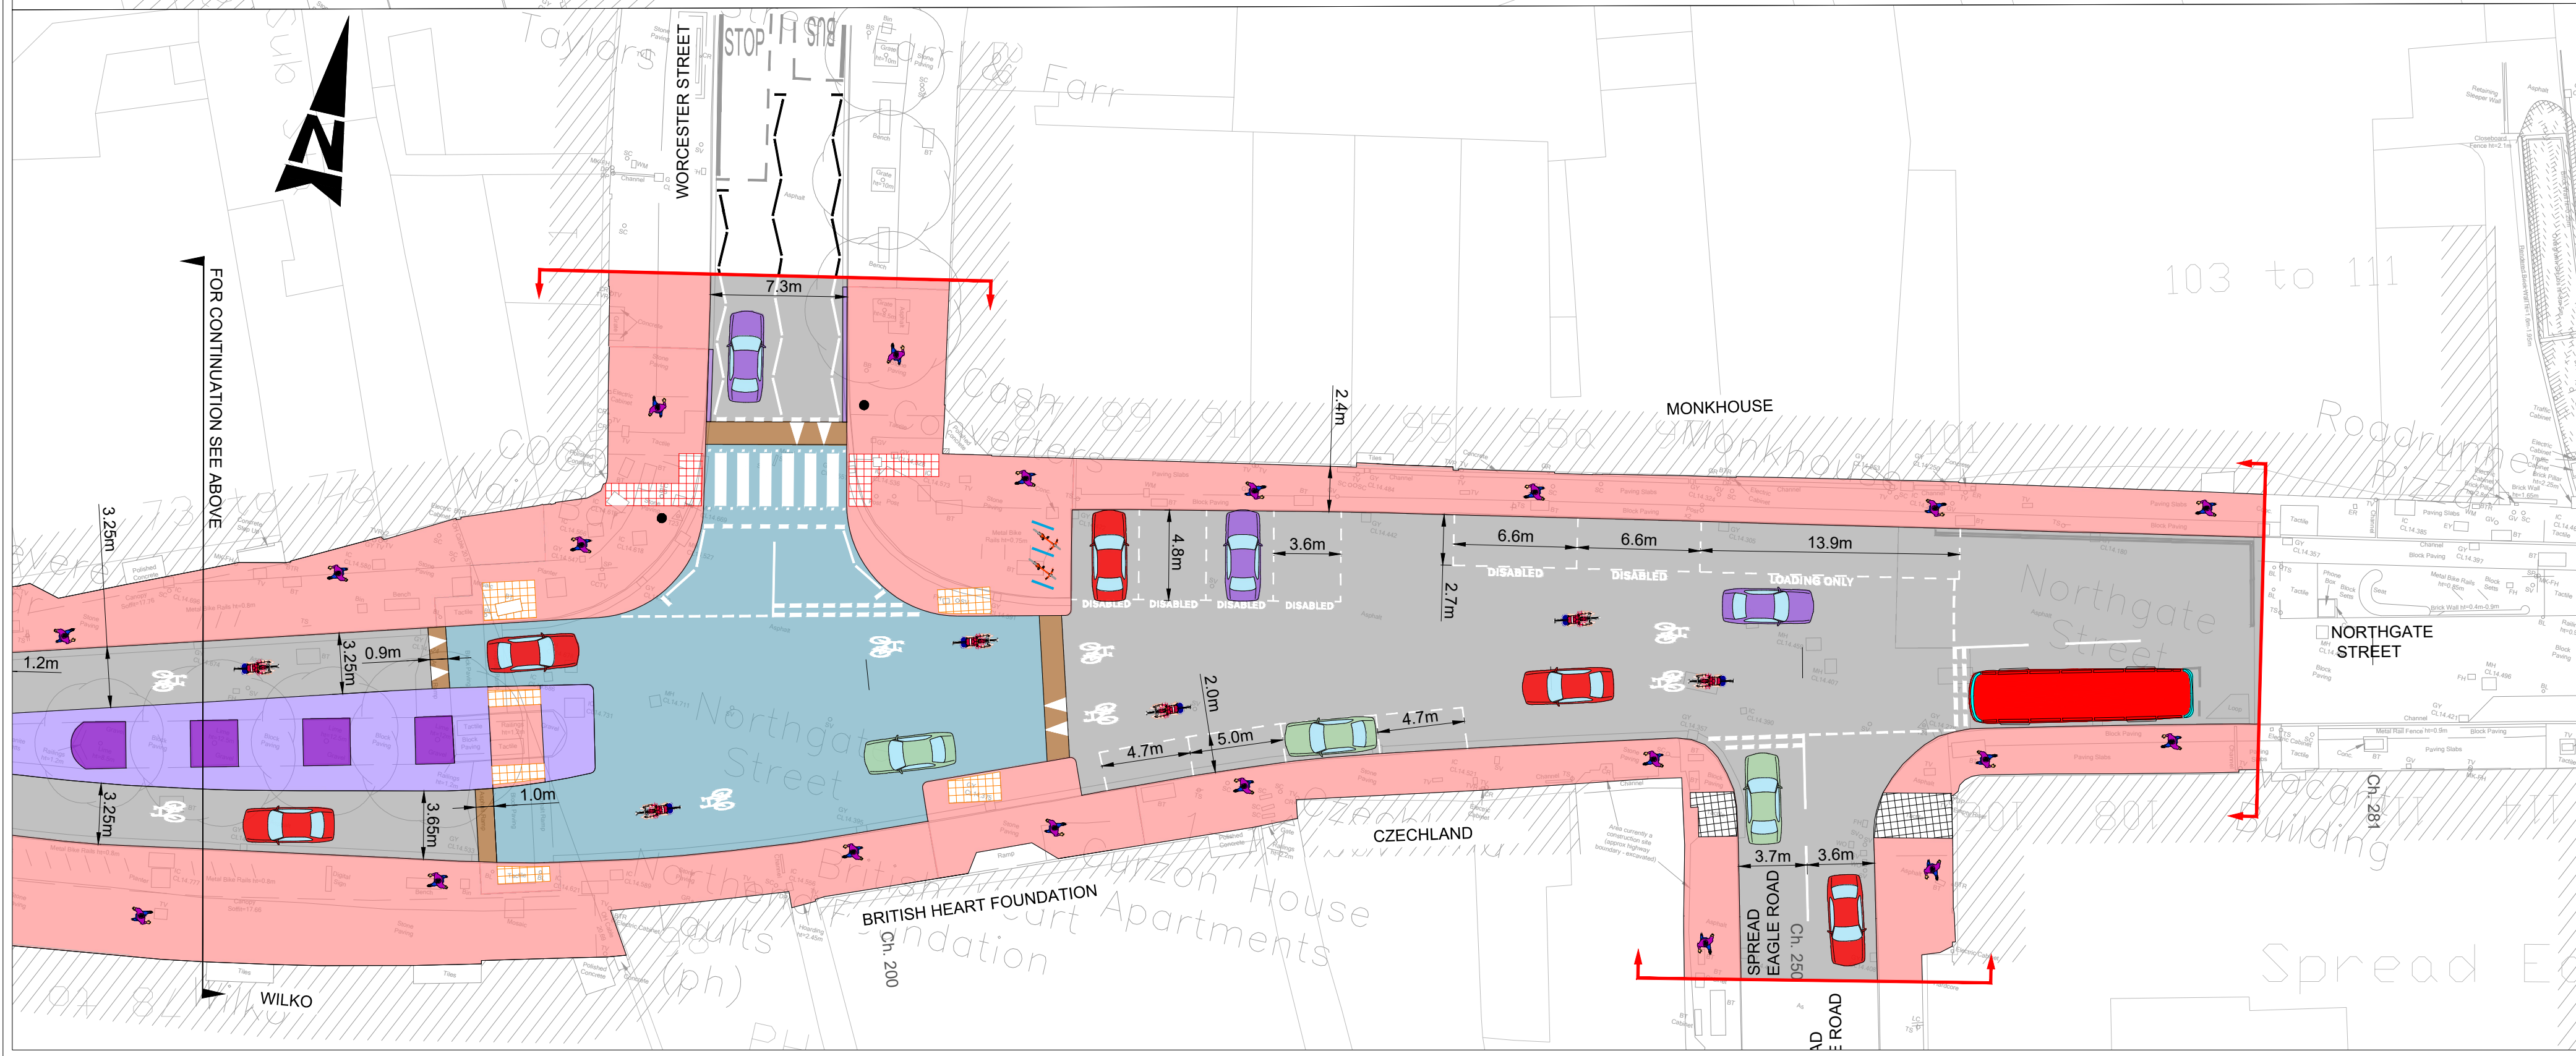

Funded by
UK Government

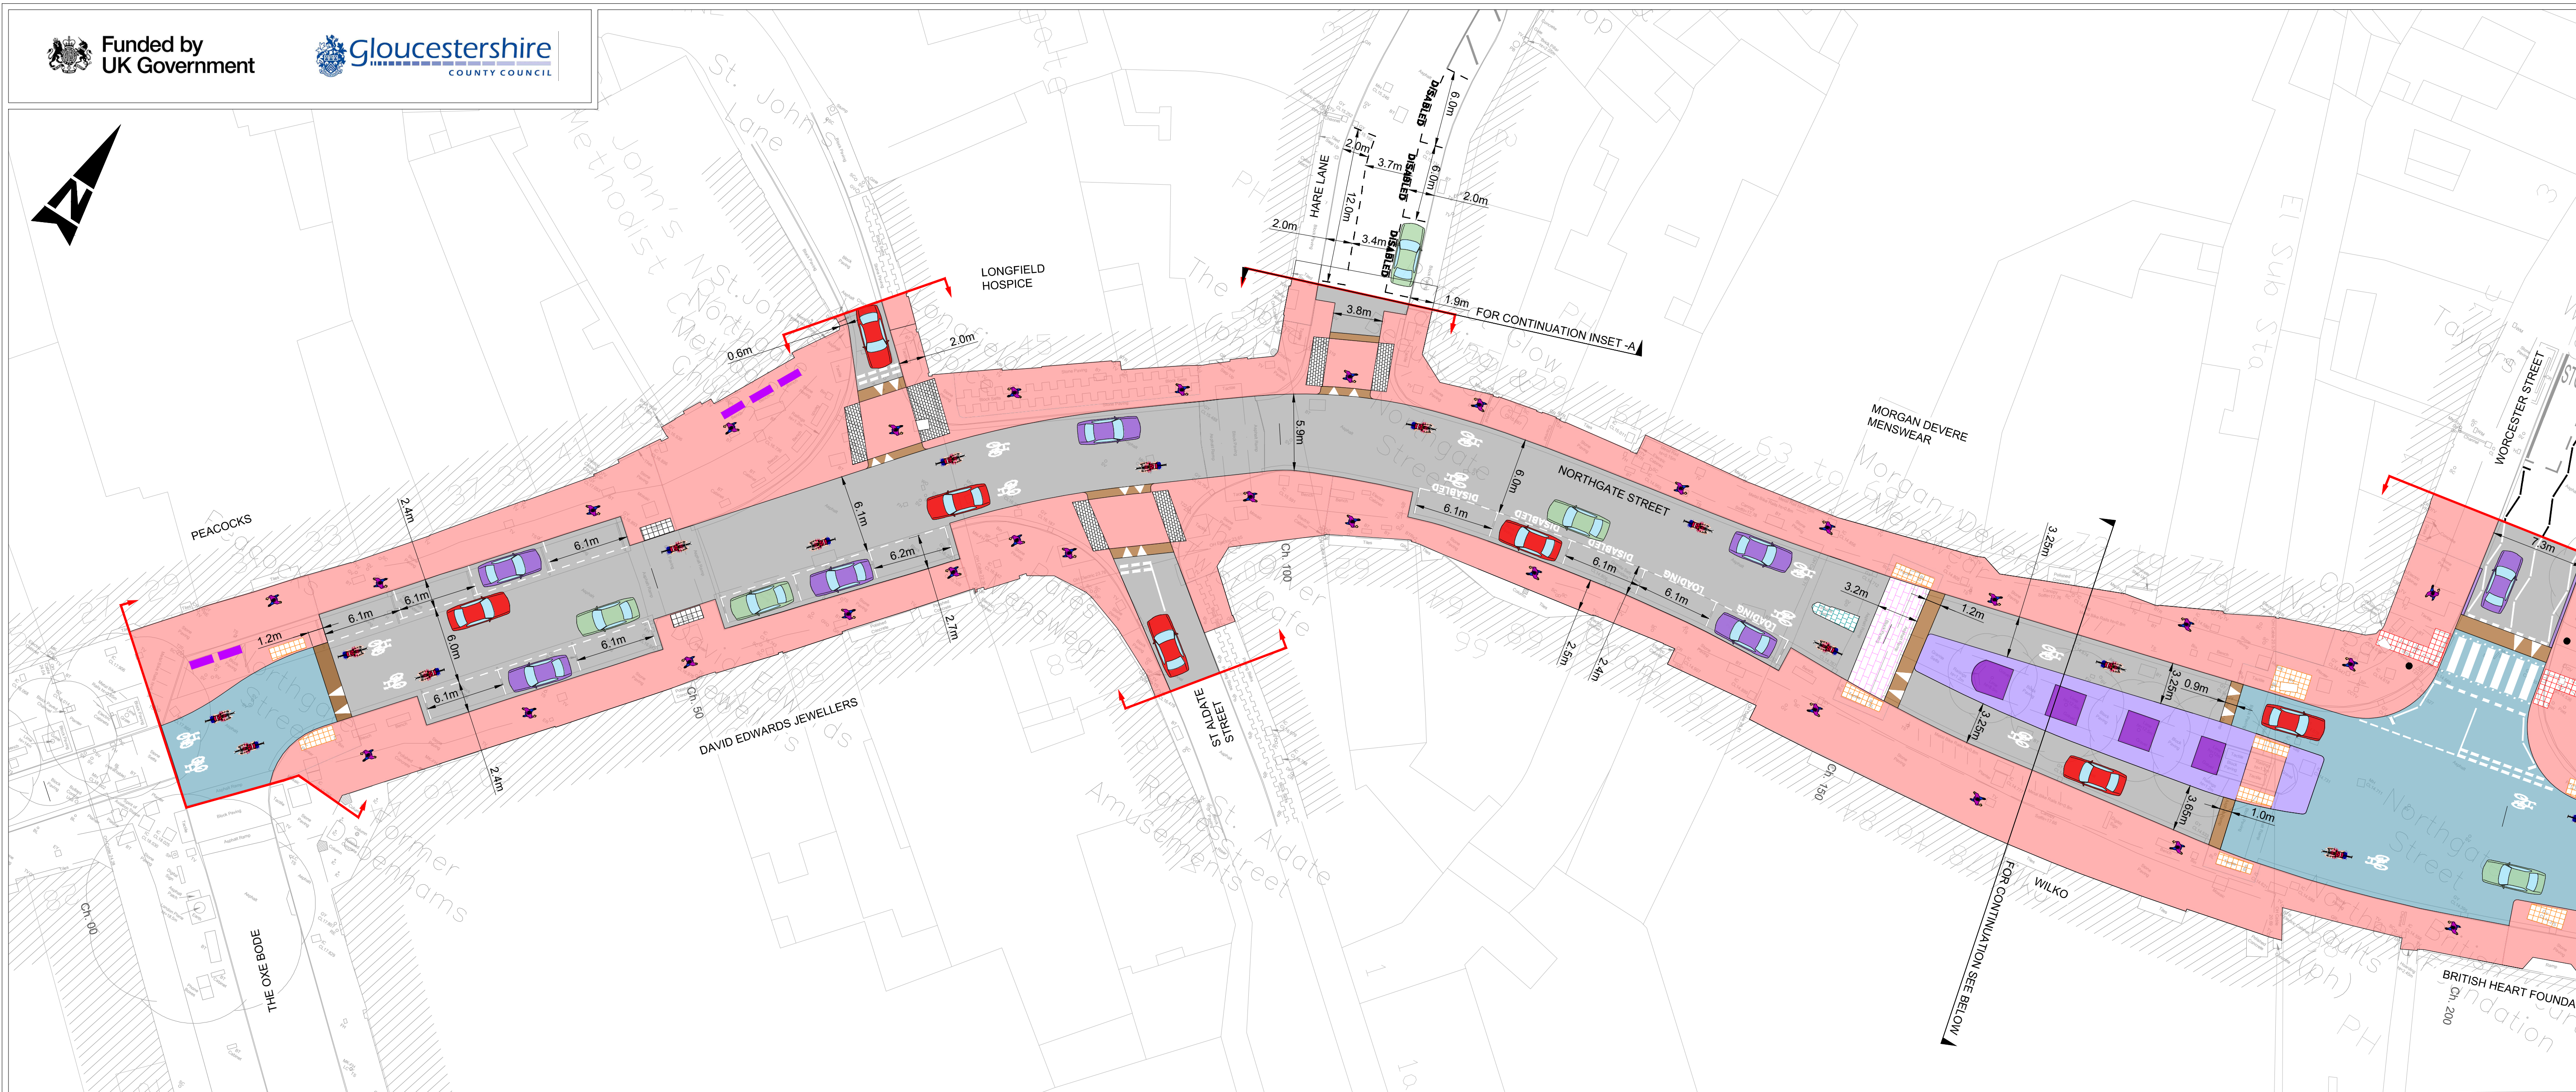

Gloucestershire
COUNTY COUNCIL

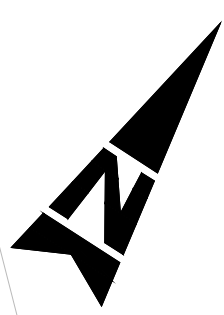

NOTES:

1. ALL DIMENSIONS ARE IN METRES UNLESS OTHERWISE STATED.

KEY:

- CHAINAGE REFERENCE MARKERS
- FOOTWAY
- PROPOSED RAMP
- PROPOSED ISLAND
- PROPOSED RAISED CROSSING OR JUNCTION (RAISED 40mm)
- CARRIAGEWAY
- BLISTER TAC-GRID (RAL TO MATCH COLOUR OF EXISTING YORKSTONE PAVING)
- PROPOSED TACTILE PAVING 400x400 (UNCONTROLLED CROSSING - BUFF COLOUR)
- PROPOSED TACTILE PAVING 400x400 (CONTROLLED CROSSING - RED COLOUR)
- EXISTING TACTILE TO BE RETAINED
- EXISTING GRANITE SETTS TO BE RETAINED
- PROPOSED MARKING
- PROPOSED RAISED CROSSING (TEGULA PAVING) (RAISED 100mm)
- PROPOSED SHEFFIELD CYCLE STANDS
- PROPOSED 230mm WIDE PORPHYRY STONE SLAB AREA (EXISTING SLABS TO BE RE-LAID)
- EXISTING ISLAND TO BE RETAINED
- NEW LOCATION FOR RELOCATED BENCH
- NEW LOCATION FOR RELOCATED LITTER BIN
- PROPOSED BELISHA BEACONS
- HIGHWAY SITE EXTENT

PROJECT TITLE:
NORTHGATE STREET - SECTION B

DRAWING TITLE:
PUBLIC CONSULTATION PLAN

DRAWING NO:
GCC_CS-ATK-HGN-XX-SK-CH-000153

(SHEET 1 OF 1)

SCALE 1:250

REVISION NO. C01