

**Target Zero**  
Let's make it happen **together**  
Close Call Reporting Hotline:  
**0800 521 660**


#### RESIDUAL DESIGN HAZARDS

(The following information has been collected from Preconstruction Information and the Amey CDM Hazard Management Process.)

1. Proposed low level retaining structure requirements subject to topographical survey
2. Proposed alignment to be confirmed upon receipt of highway extent plans

#### NOTES

1. See Overall Route Plan Drawing LY5.100.001 for link location

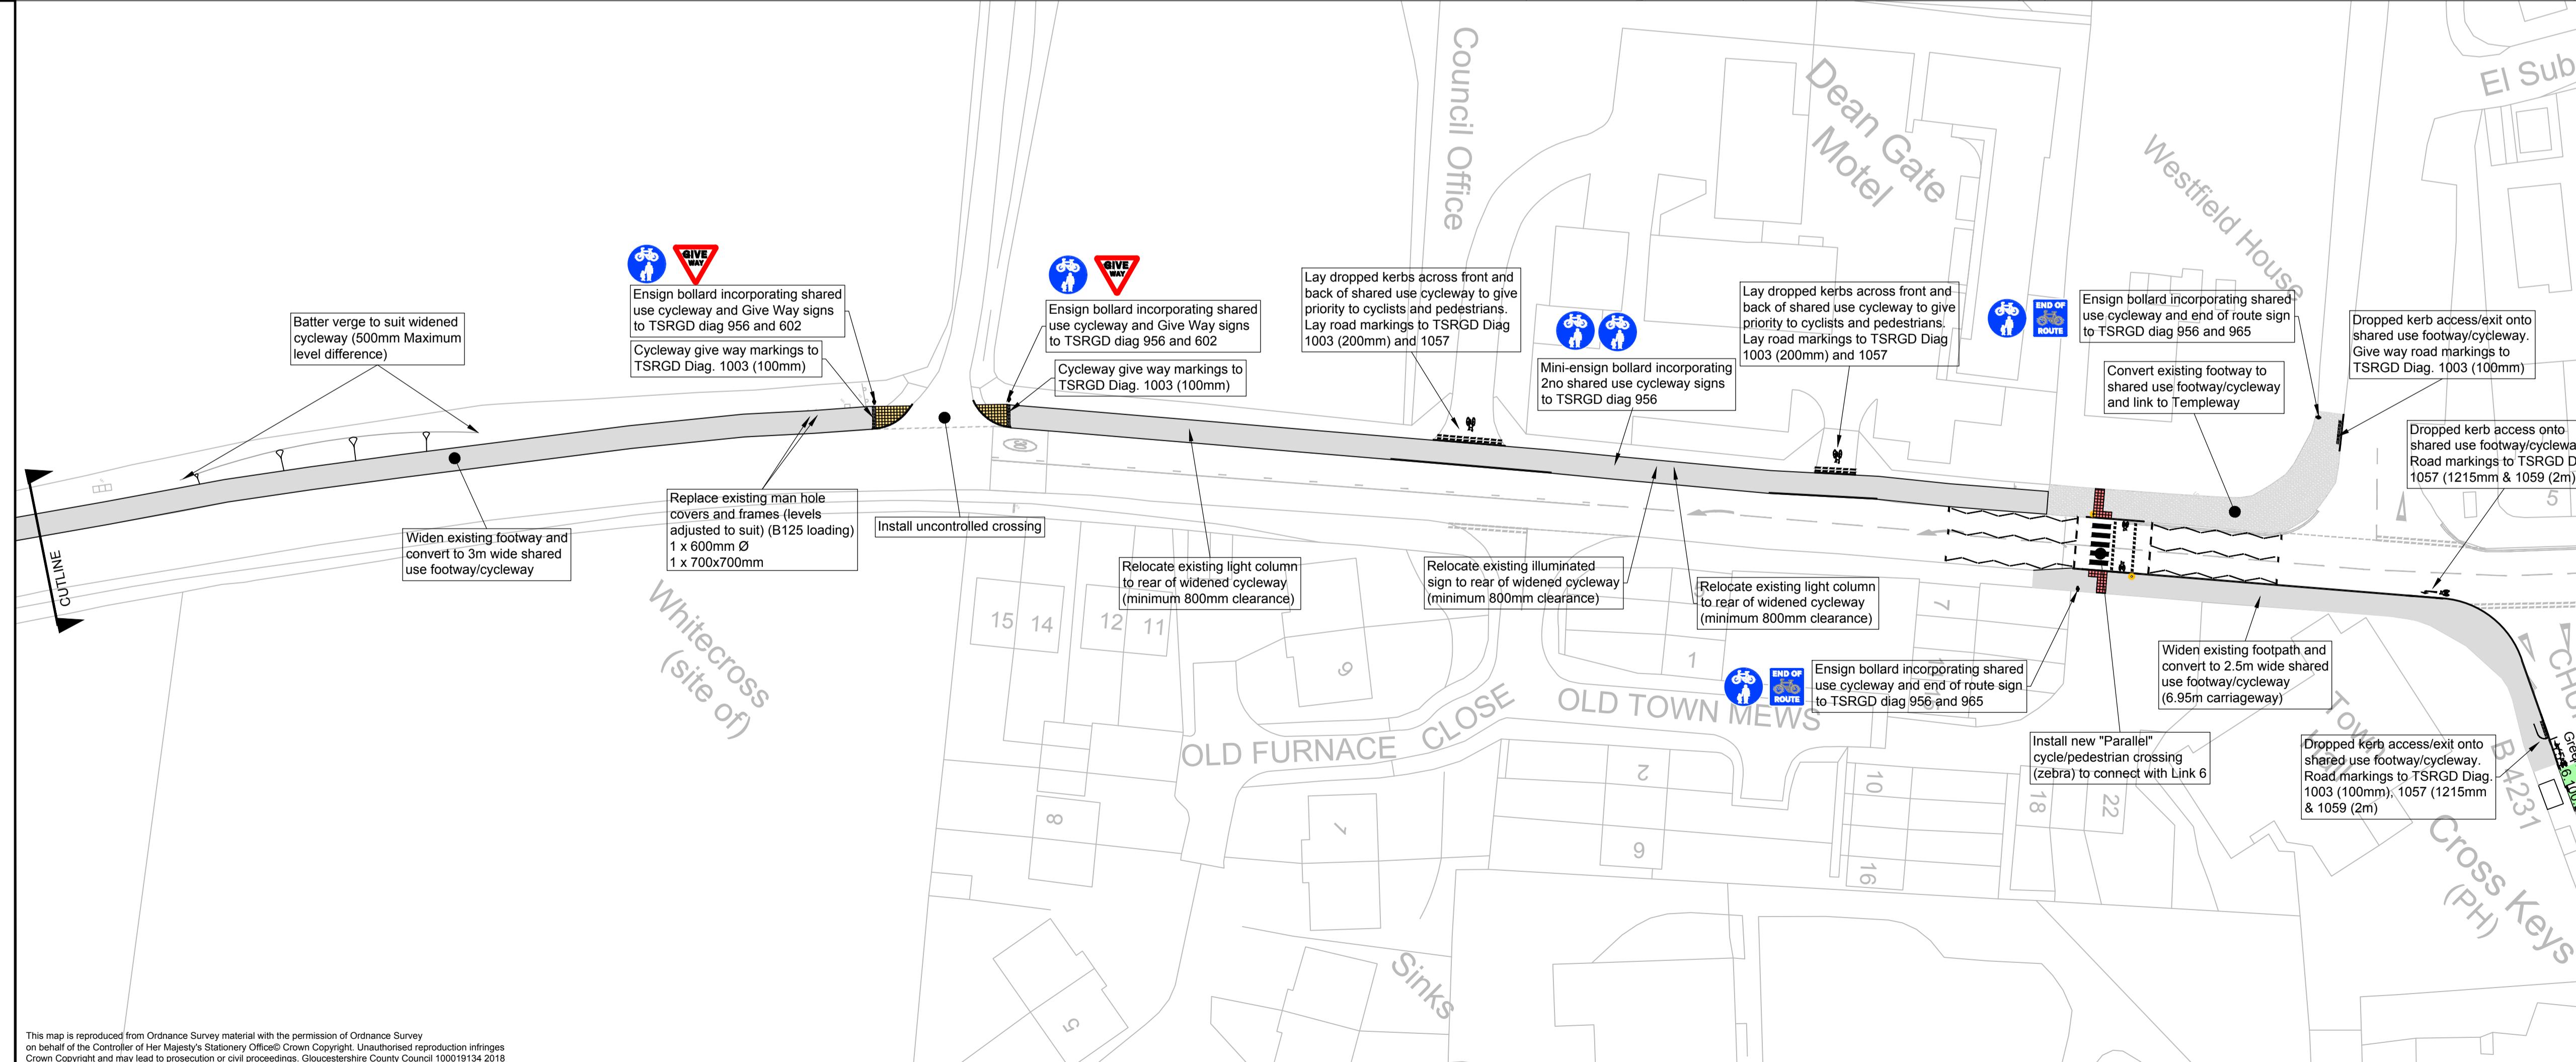

| A         | Link names changed to colours | TLJ  | TRC  | TRC  | 22/11/18       |
|-----------|-------------------------------|------|------|------|----------------|
| Rev       | Revision details              | Drwn | Chkd | Appd | Date           |
| Designed: | TLJ                           |      |      |      | Date: 22/06/18 |
| Drawn:    | TLJ                           |      |      |      | Date: 22/06/18 |
| Checked:  | TRC                           |      |      |      | Date: 22/06/18 |
| Approved: | TRC                           |      |      |      | Date: 22/06/18 |

Copyright in this design © Amey  
**ameyconsulting**  
www.amey.co.uk

Client  
**Gloucestershire**  
COUNTY COUNCIL  
**GROWTH DEALS** **gfirst LEP**  
growing gloucestershire

Project Name  
**Lydney Cycle Improvements**

Drawing Title  
**Red Link General Arrangement**  
**Rural**  
**Sheet 2 of 2**

Original Drawing Size : A1 Scale : 1:500  
Dimensions : -

Drawing Status  
**WORK IN PROGRESS** Suitability  
S0

Drawing No  
**LY5.L7.100.002** Rev  
A